


Section 22nd
 Excavt. 14,528. cubic yds
 Embt. 2,300. do. do
 2 Bridges

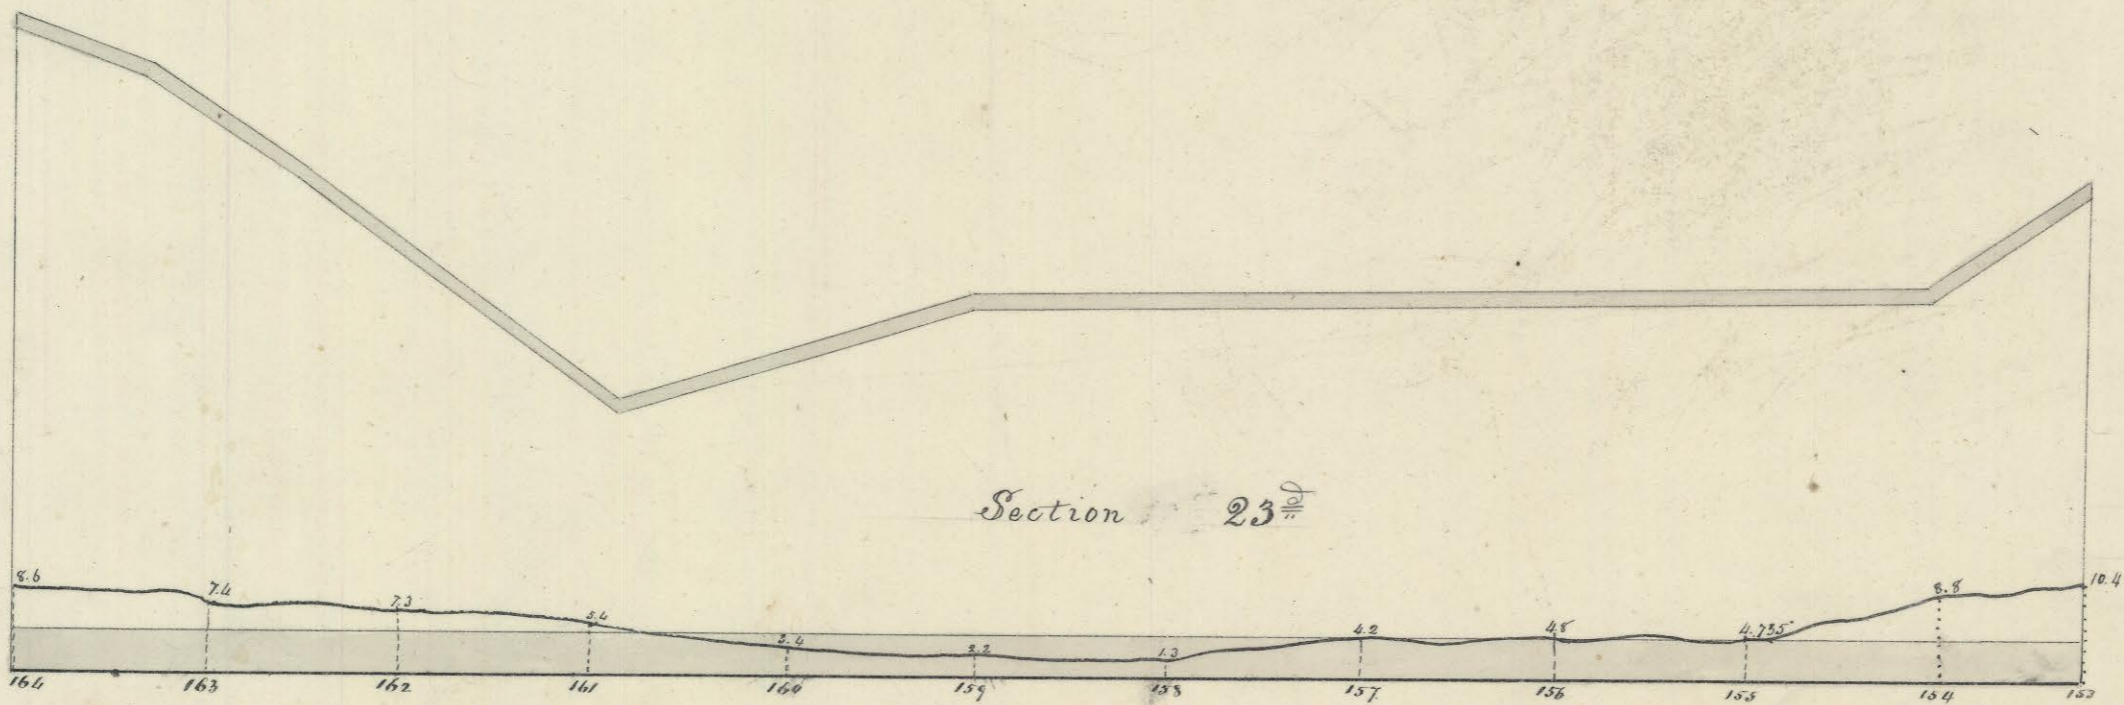

Section 23rd
 Excavt. 13,200. cubic yds
 do. 6,600. do. do
 Embt. 1,200. do. do
 One Bridge