


Section 26th
 Excav. ... 30,800 ... cubic yds
 Embank. ... 1,200 ... Do. Do.
 2. Bridges

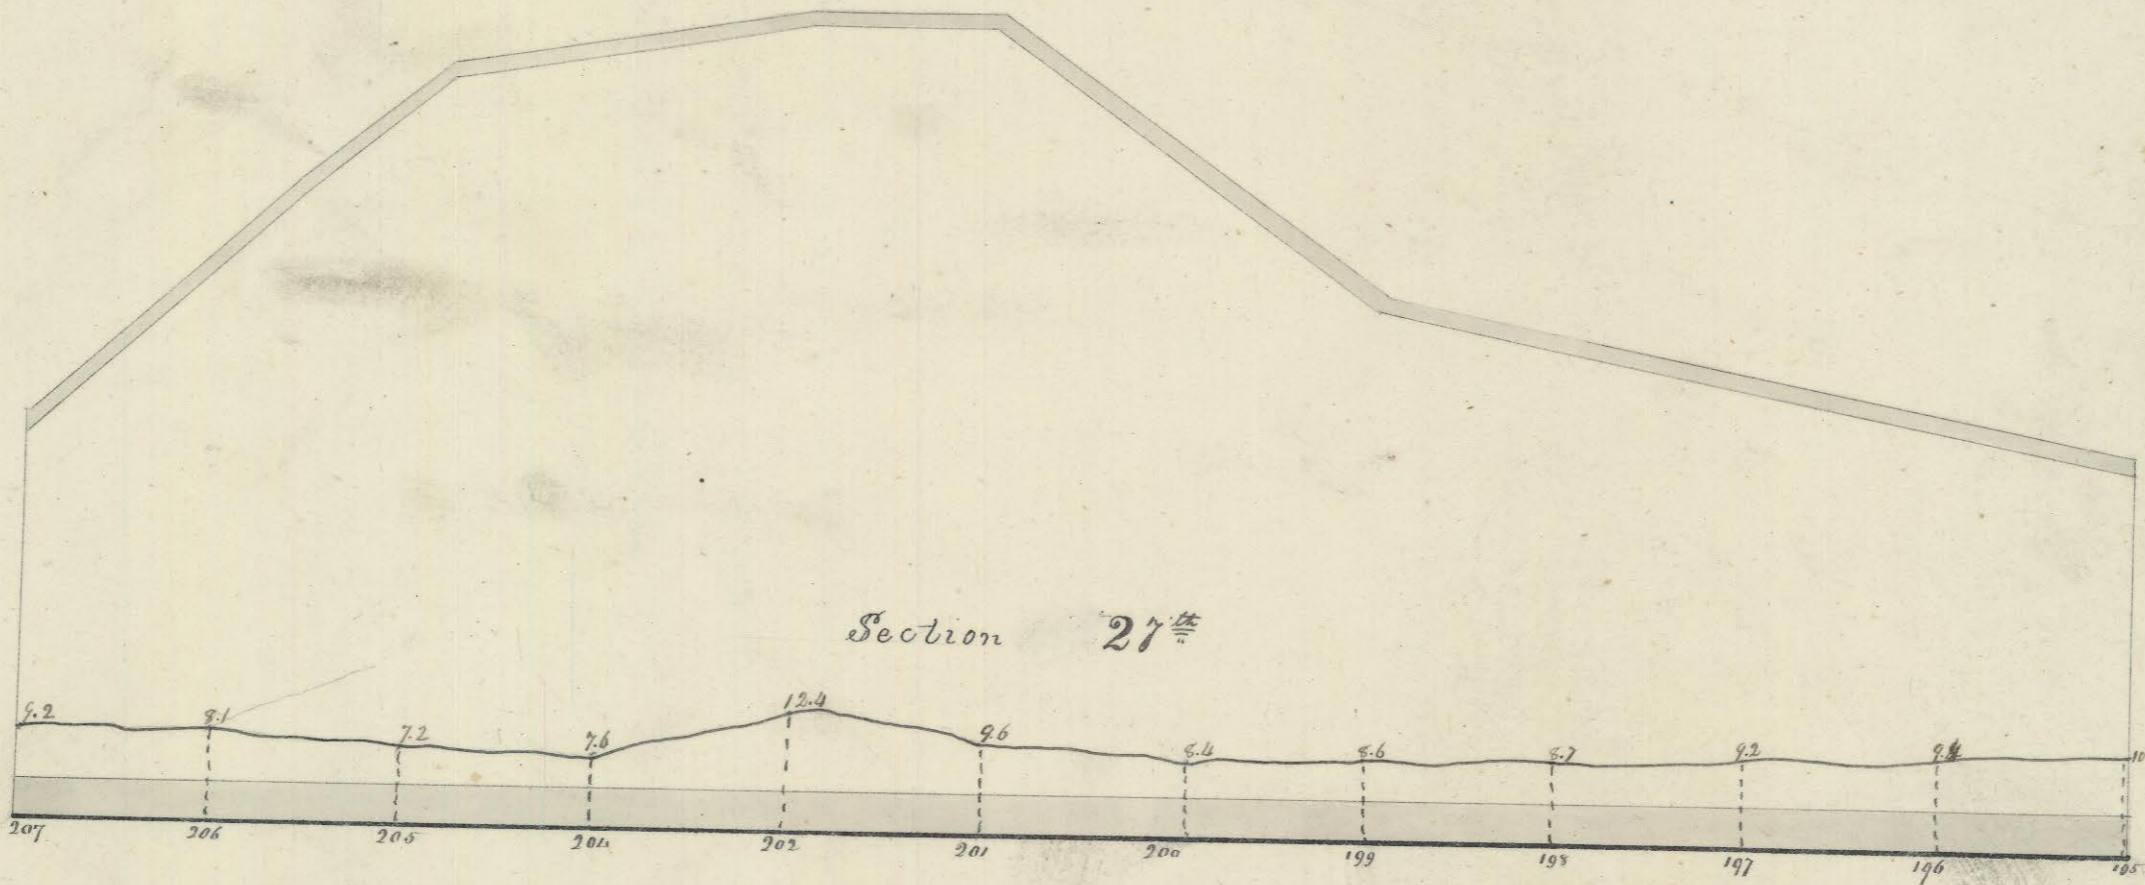

Section 27th
 Excav. ... 34,848 ... cubic yds
 Embank. ... 900 ... Do. Do.
 One Bridge