


Section 32nd
 Emb't... 17,424... cub yds
 Wall... 10,618... perches
 Reforming Road

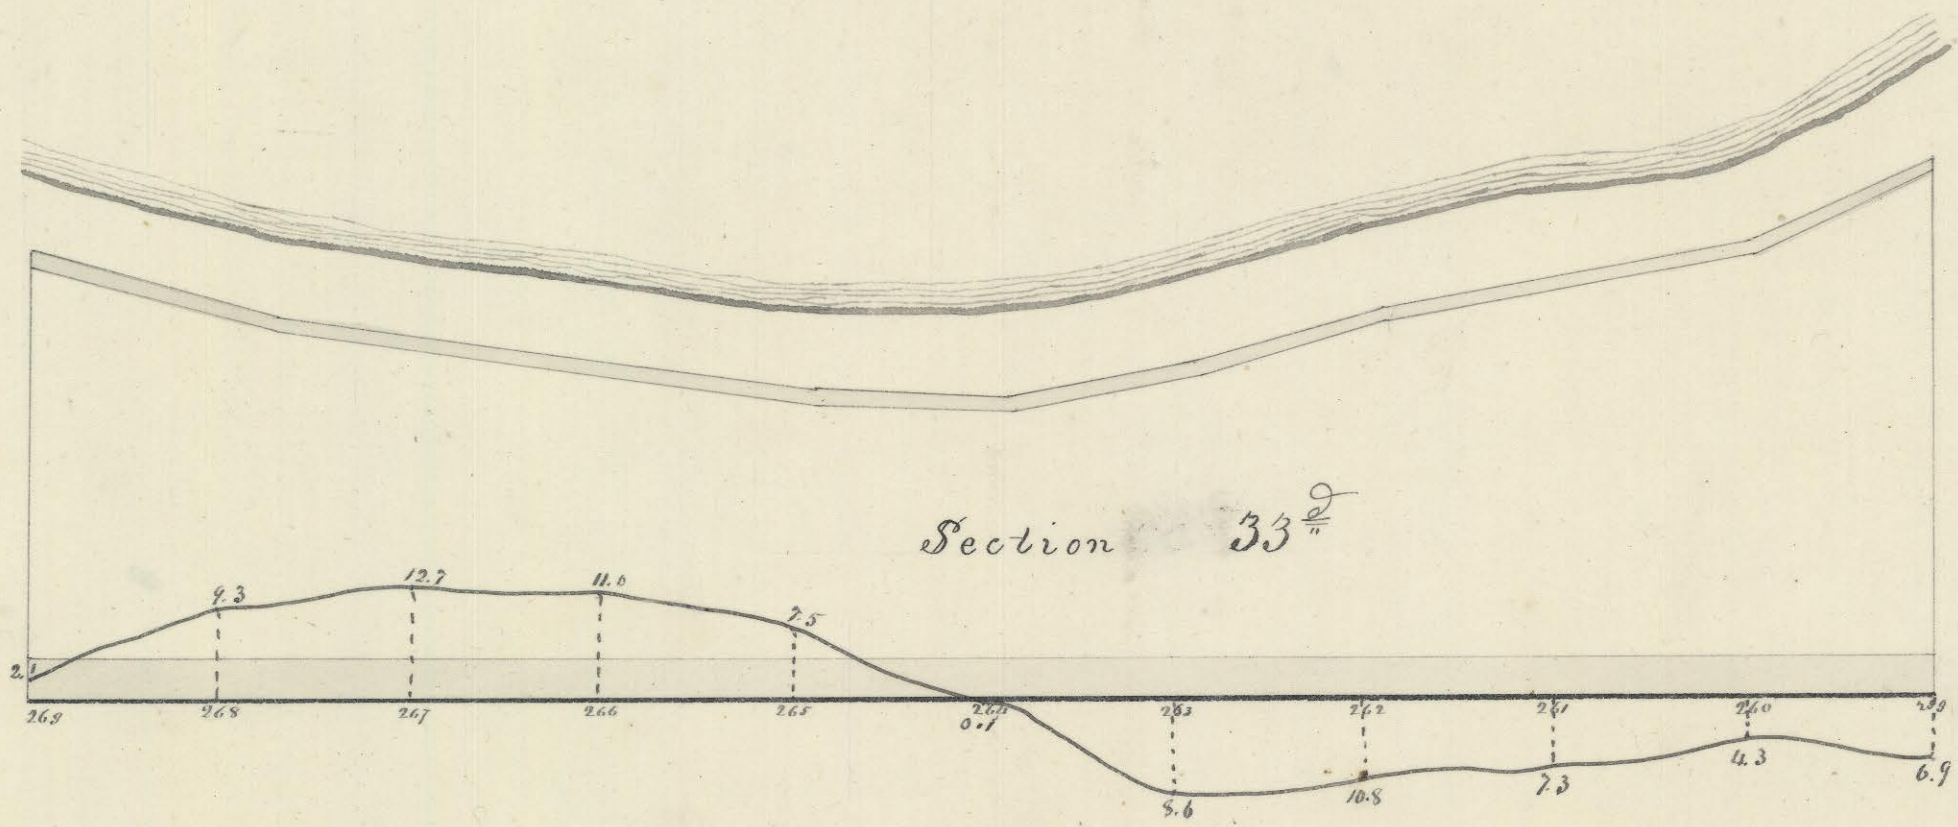

Section 33rd
 Excavt... 13,200... cub yds
 Rock Exc't... 1,650... D^s D^s
 Emb't... 4,620... D^s D^s
 Wall... 3,300... perches
 Reforming 100 perches of road