


Section 34th
 Excav. 29,160... cub. yds
 Emb. 2,900... ft. D.
 Emb. 2,000... ft. D.
 on Bridge & Waste Weir

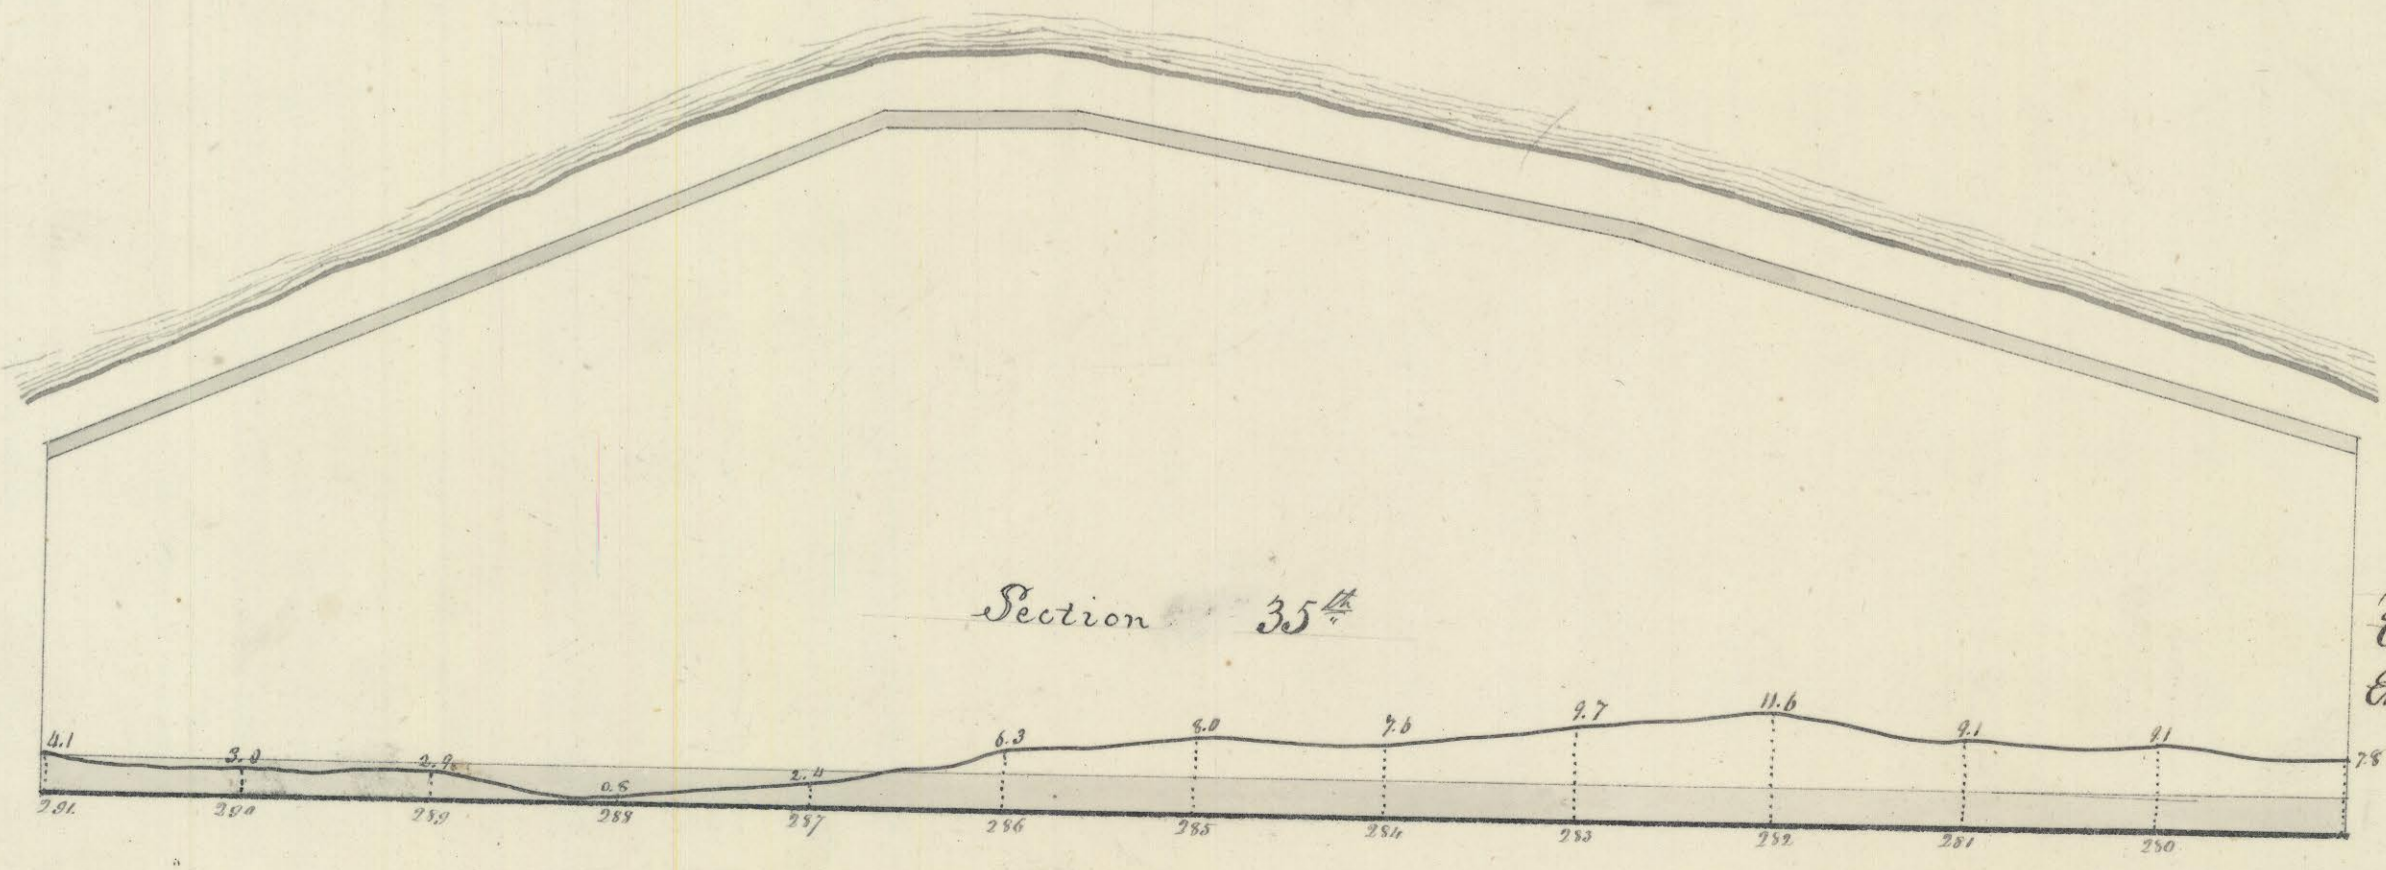

Section 35th
 Excav. 26,920... cub. yds
 Emb. 2,000... ft. D.
 on Bridge.