

David Closson


Length of line through Closson 2675 Feet

Average width " do. " 56.30 "

Occupied by Roadbed 3A. 70P

" Do " Surplus material 6P

Total Content 3A. 76P

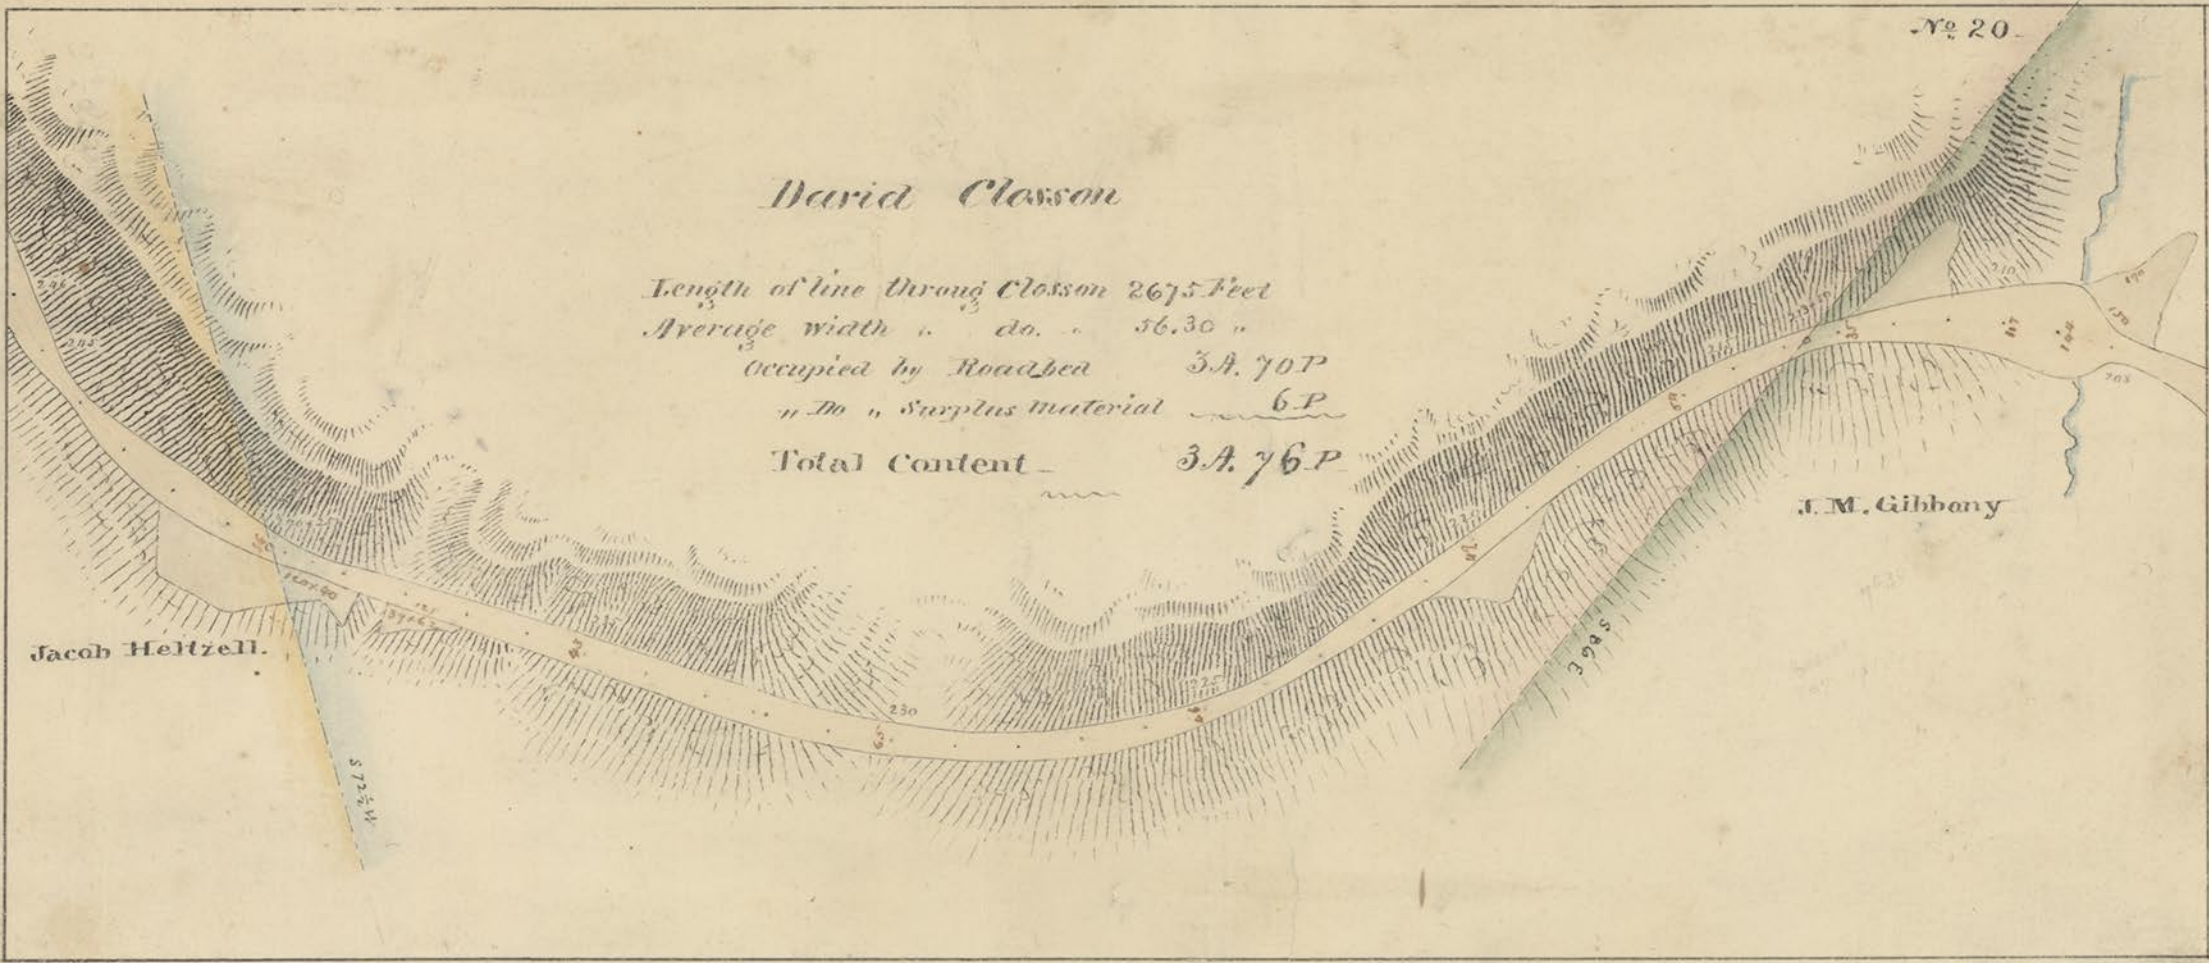

Jacob Heltzell.

J. M. Gibbons

S 72 1/2 W

SAGE