


B9 99

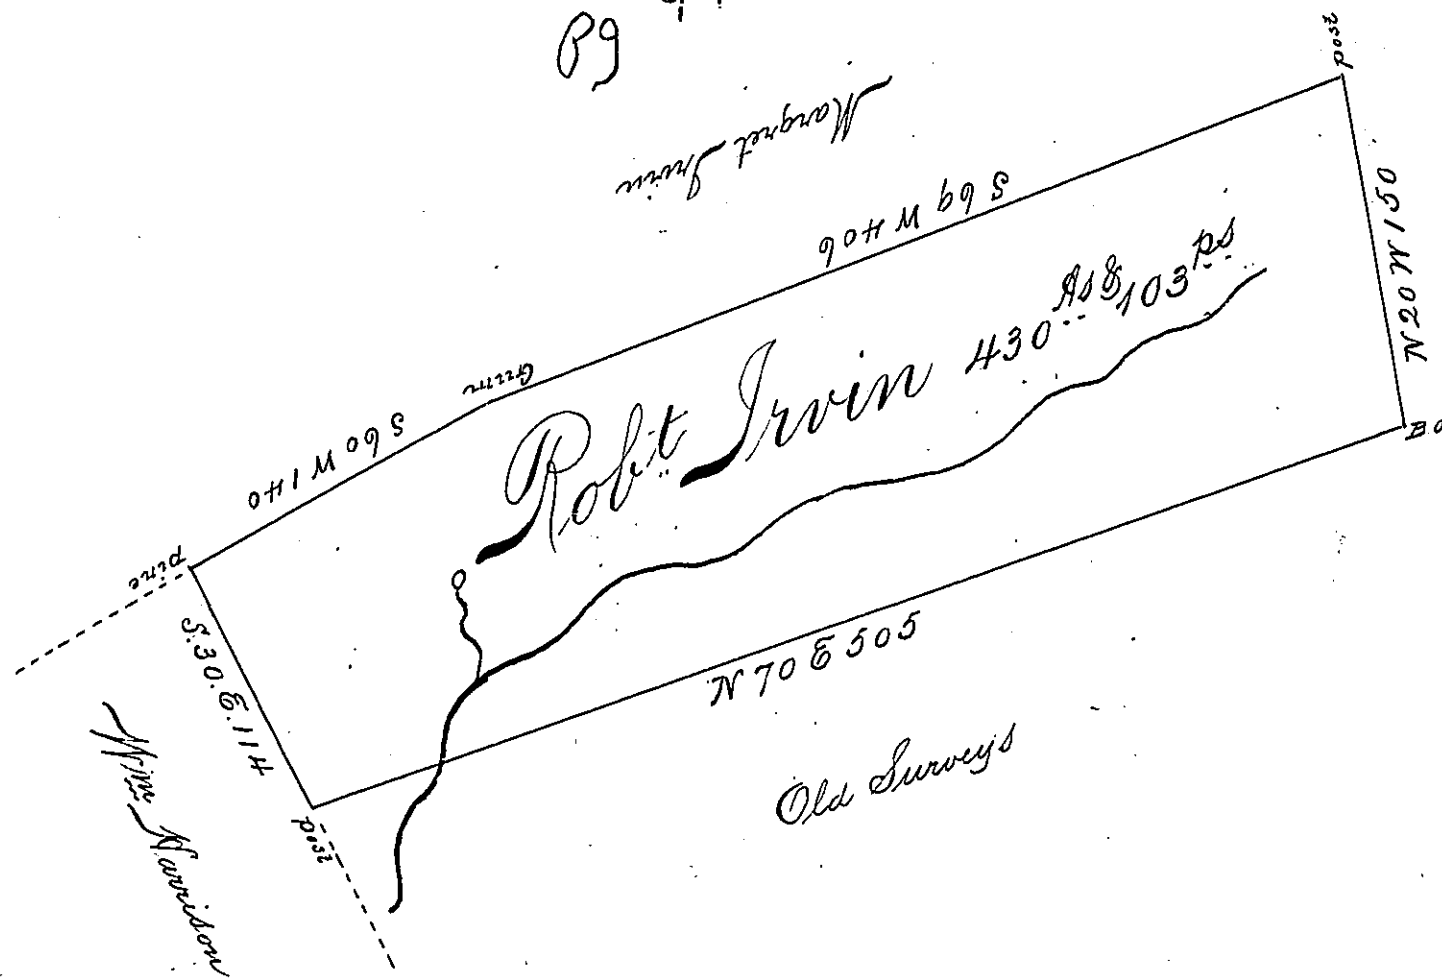

A Draught of a Tract of land Situate in
 Waines Township in the County of North-
 umberland Surveyed the 12th Day of
 September 1794 for Robt Irvin in
 Pursuance of his Warrant bearing Date
 22th Day of March 1793 Containing Four
 hundred & Thirty acres & one hundred and
 three Perches & allowance &c

p^r

Jrd^r Evans D.S

To Daniel Brodhead Esquire
 Surveyor General of Pennsylv^a

IN TESTIMONY that the above is a copy of the original remaining on file in the
 Department of Internal Affairs of Pennsylvania, made con-
 formably to an Act of Assembly approved the 16th day of
 February, 1833. I have hereunto set my Hand and caused
 the Seal of said Department to be affixed at Harrisburg, this
 third day of March 1896

James W. Pitta
 Secretary of Internal Affairs.