


Notes of the Western side

- S 69<sup>3</sup>/<sub>4</sub> W 58 P. stump
  - S 16<sup>3</sup>/<sub>4</sub> W 9 post
  - S 7<sup>1</sup>/<sub>2</sub> E 3 stump
  - S 67<sup>1</sup>/<sub>4</sub> W 10.5. Ironwood
  - S 50<sup>3</sup>/<sub>4</sub> W 24.3. post
  - S 1<sup>1</sup>/<sub>4</sub> E 52.6. post
  - S 12<sup>3</sup>/<sub>4</sub> W 92 post
  - S 25<sup>1</sup>/<sub>4</sub> E 6.7 post
  - S 6<sup>1</sup>/<sub>4</sub> E 12 Hick<sup>?</sup>
  - N 83<sup>1</sup>/<sub>2</sub> W 7.9 post
  - S 12<sup>3</sup>/<sub>4</sub> W 6.5 Red or
- original corner of  
Bernard Nubley

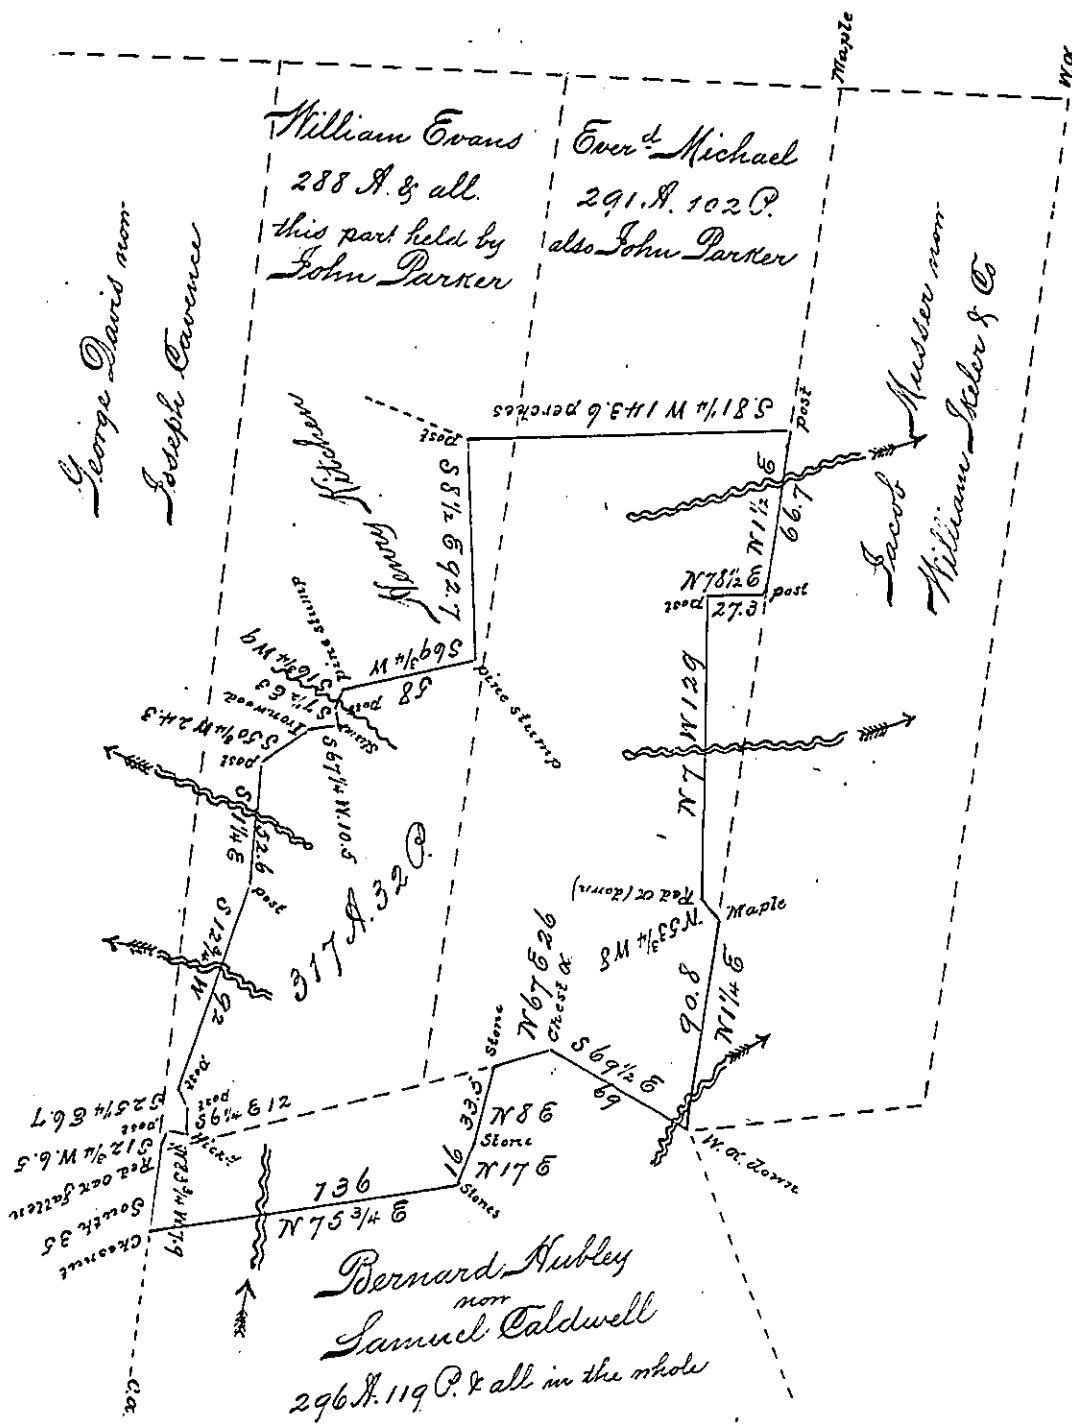

Tract of a tract of land situate in Greenwood township Columbia County containing Three hundred Seventeen Acres 32 perches and allowance of 6 pr. et. for roads &c. being part of three original surveys made in pursuance of three warrants each dated August 16<sup>th</sup> 1773. granted to Bernard Nubley, William Evans and Everard Michael: including of the said surveys as follows

Of Bernard Nubley as originally surveyed	32 = 122 Perches
Everard Michael	- 188 = 43
William Evans	- 96 = 36

Resurveyed for George M<sup>c</sup> Eowen & the heirs of W<sup>m</sup> M<sup>c</sup> Eowen dec'd the 25<sup>th</sup> day of February A.D. 1834 by *Ezra S. Wayhurst D.S.*  
To Jacob Spangler Esq. Surveyor General.

IN TESTIMONY that the above is a copy of the original remaining on file in the Department of Internal Affairs of Pennsylvania, made conformably to an Act of Assembly approved the 16th day of February, 1833, I have hereunto set my Hand and caused the Seal of said Department to be affixed at Harrisburg, this

Seventh day of April 1896.

*James W. Latta*  
Secretary of Internal Affairs.