


Pg. 209

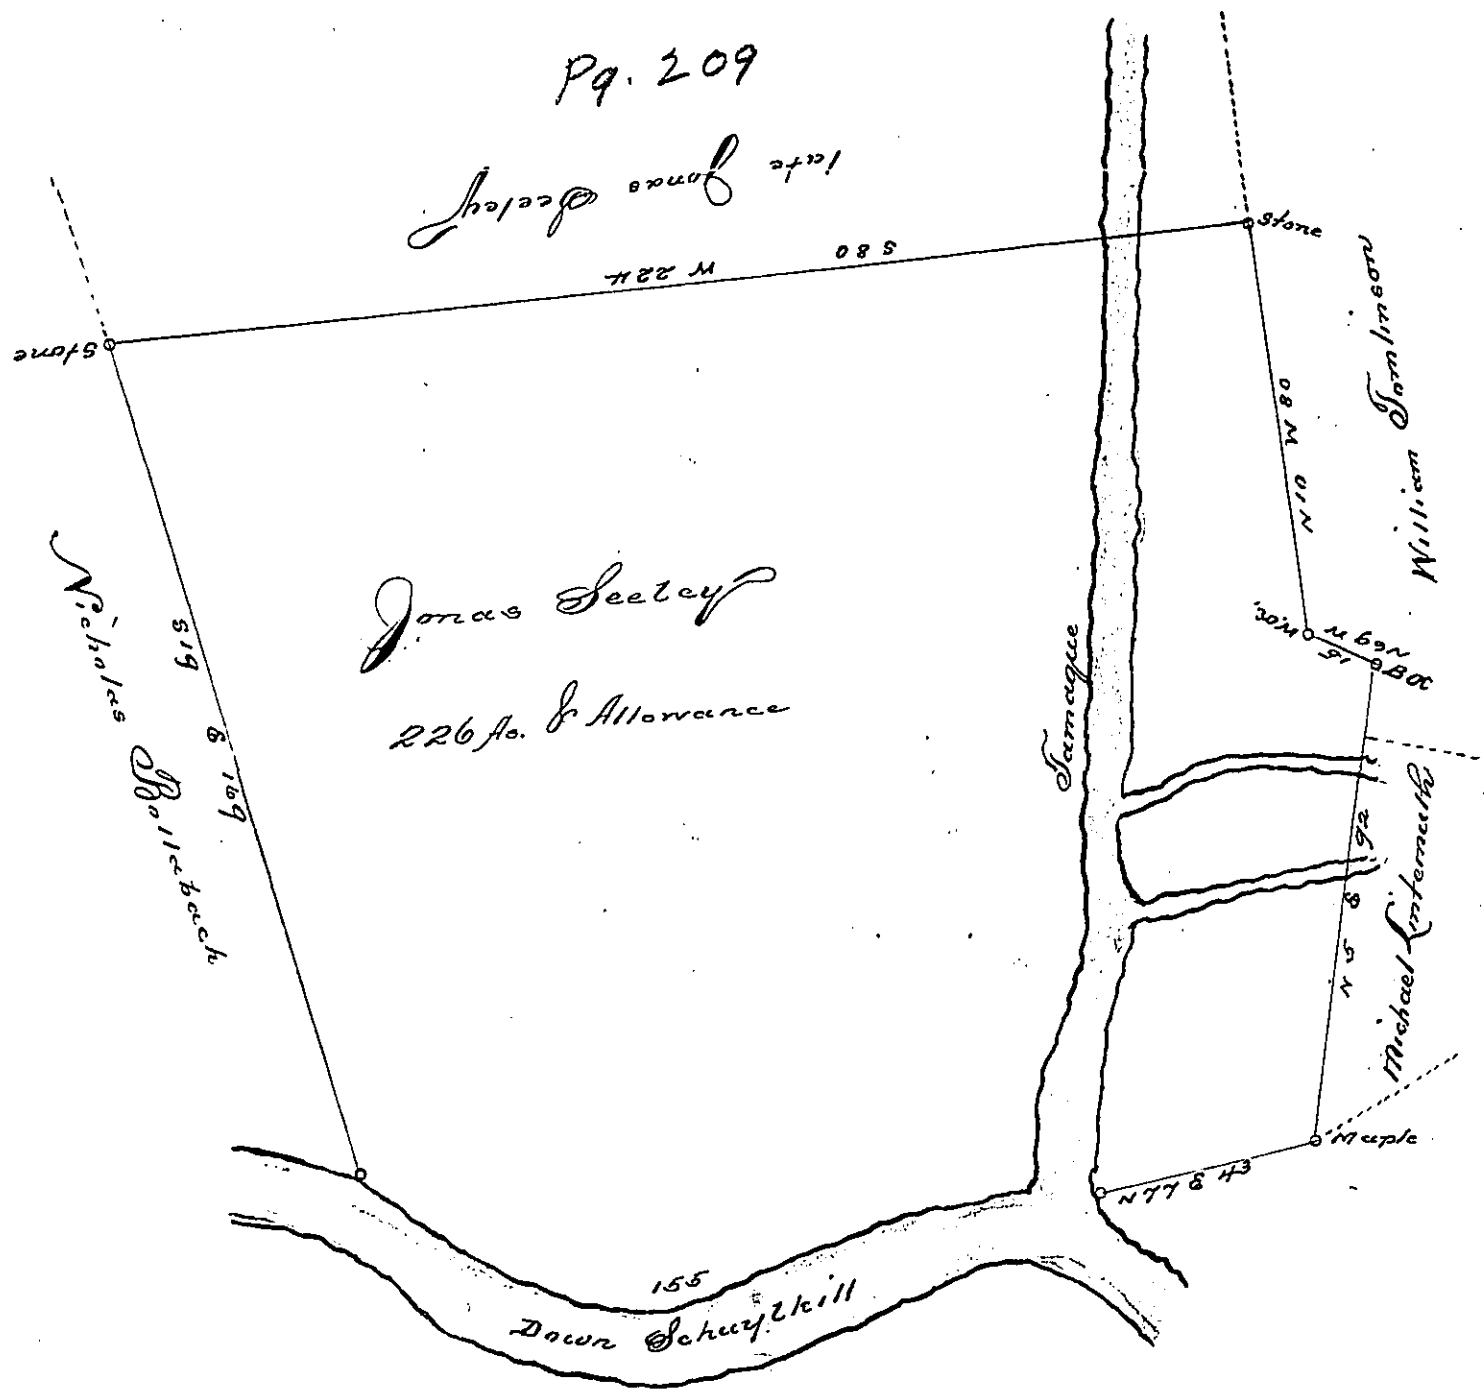

A Draught of a Tract of Land Situate in Brunswick Township, Berks County containing Two hundred and twenty six acres and the allowance of six per Cent for Roads being part of a larger tract Surveyed unto Jonas Seely in pursuance of a warrant dated the 31st day of July 1765, Re-surveyed and divided the 8th September 1791.

for William Wheeler, late D.S.
 Certified by John M. Hyneman D.S.

To Andrew Porter Esq^r
 Surv. Genl. Penn^a

* 30th.

IN TESTIMONY that the above is a copy of the original remaining on file in the Department of Internal Affairs of Pennsylvania, made conformably to an Act of Assembly approved the 16th day of February, 1833, I have hereunto set my Hand and caused the Seal of said Department to be affixed at Harrisburg, this

sixth day of August, 1895,

James W. Latta
 Secretary of Internal Affairs.