


Vacant Land

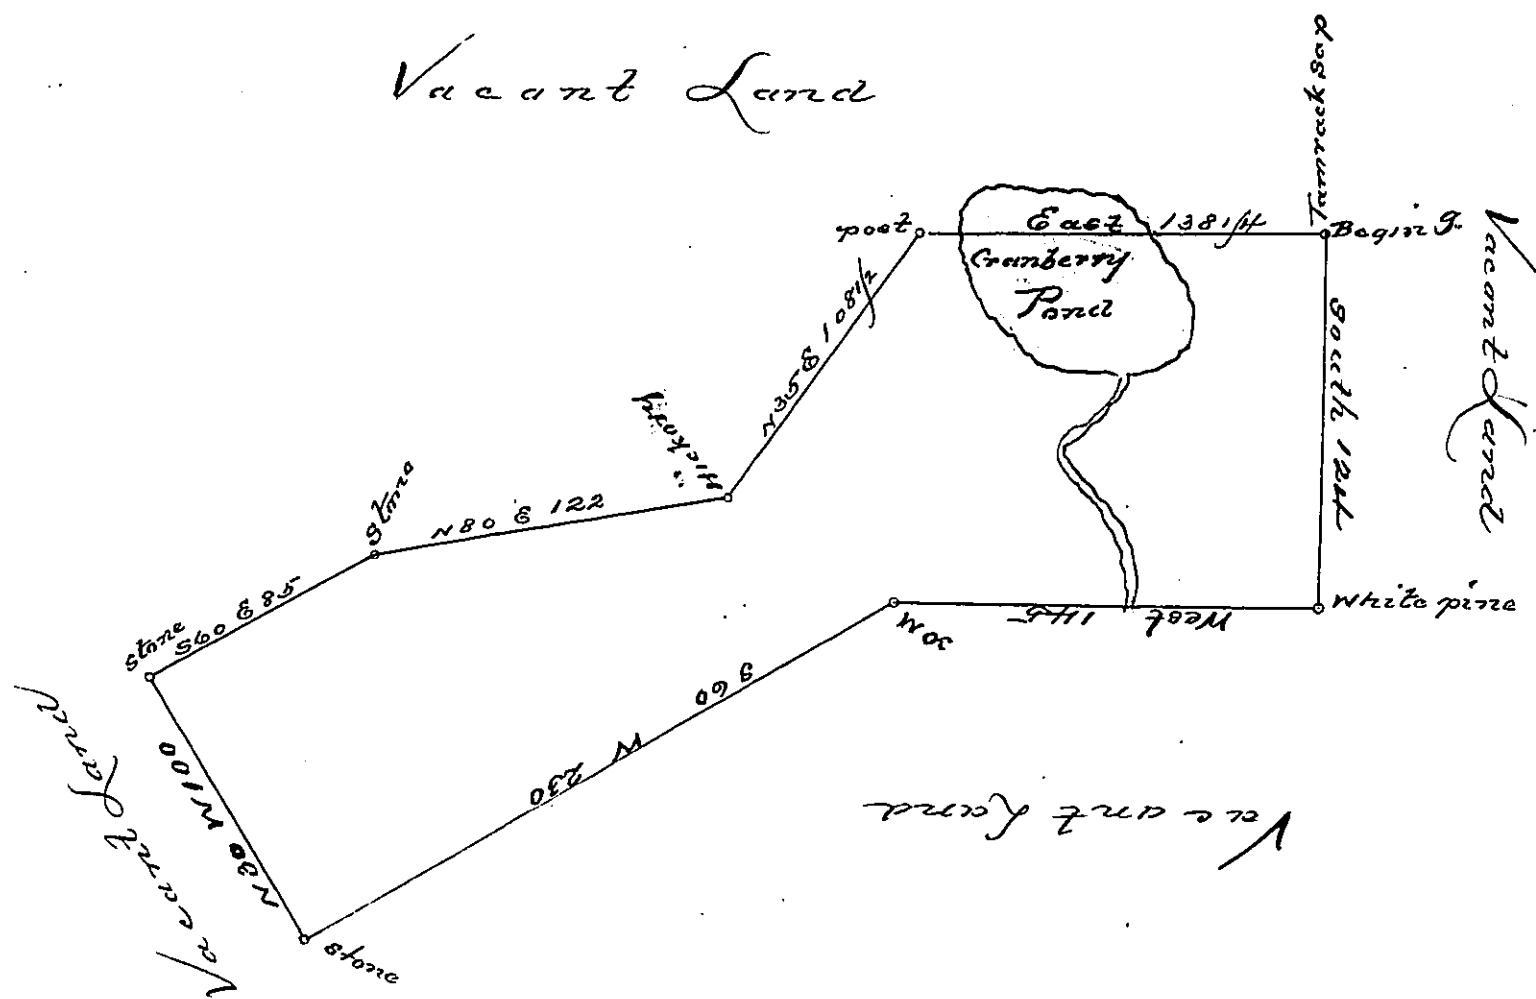

By Virtue of an Application No 297 and dated 4th 5th day of August 1765, and Surveyed 4th 10th Day of May 1774 to James Davies 4th above described tract of Land, Situate in lower Smithfield Township Northampton County containing two hundred and thirty-three acres and sixty perches, and the allowance of six pcent Vet.

p. Geo Palmer. A.S.

To John Lukens Esq^r
Surveyor General.

IN TESTIMONY that the above is a copy of the original remaining on file in the Department of Internal Affairs of Pennsylvania, made conformably to an Act of Assembly approved the 16th day of February, 1833. I have hereunto set my Hand and caused the Seal of said Department to be affixed at Harrisburg, this

third day of December, 1895,

James W. Hatta
Secretary of Internal Affairs.