


D-4-279

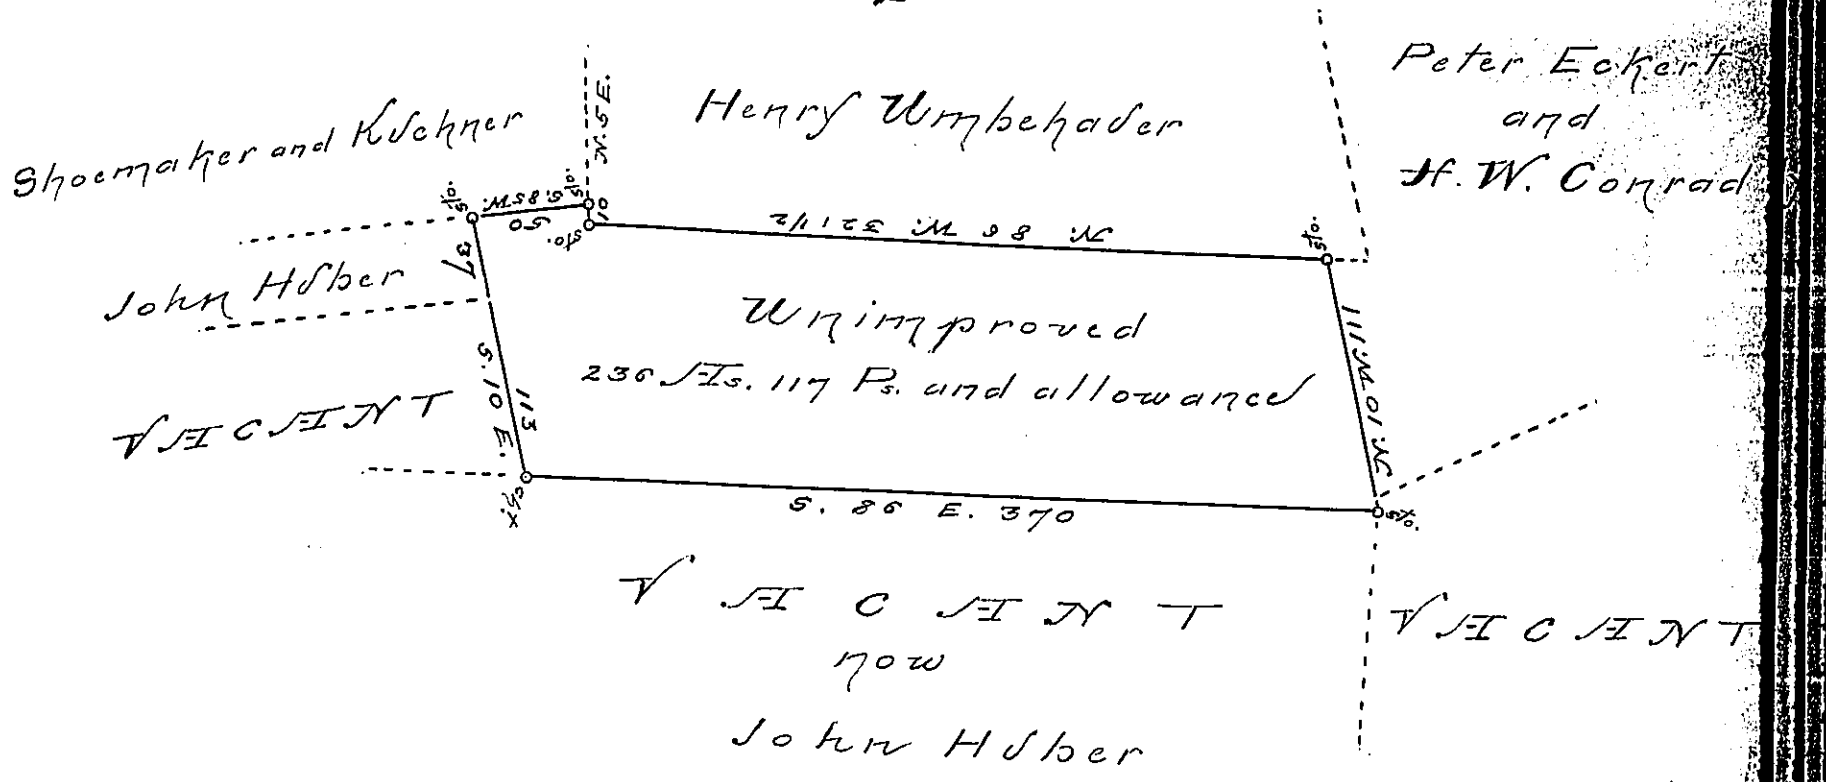

Situats in Lower Mahontongo township,
 Schuylkill county containing two hundred and
 thirty six acres and one hundred and seventy
 perches and the allowance of six percent. Surveyed
 on the 10th day of May 1826 in pursuance of a
 warrant dated the 27th day of January 1826 granted
 John Huber.

To
 Gabriel Hieser Esquire Surveyor General of Penna.
 J. Landenbroun Deputy Sur. of Schuylkill Co.

IN TESTIMONY that the above is a copy of the original remaining on file in the
 Department of Internal Affairs of Pennsylvania, made con-
 formably to an Act of Assembly approved the 16th day of
 February, 1833, I have hereunto set my Hand and caused
 the Seal of said Department to be affixed at Harrisburg, this
 — third — day of — March — 1896.

James W. Latta
 Secretary of Internal Affairs.