


See pg. 250

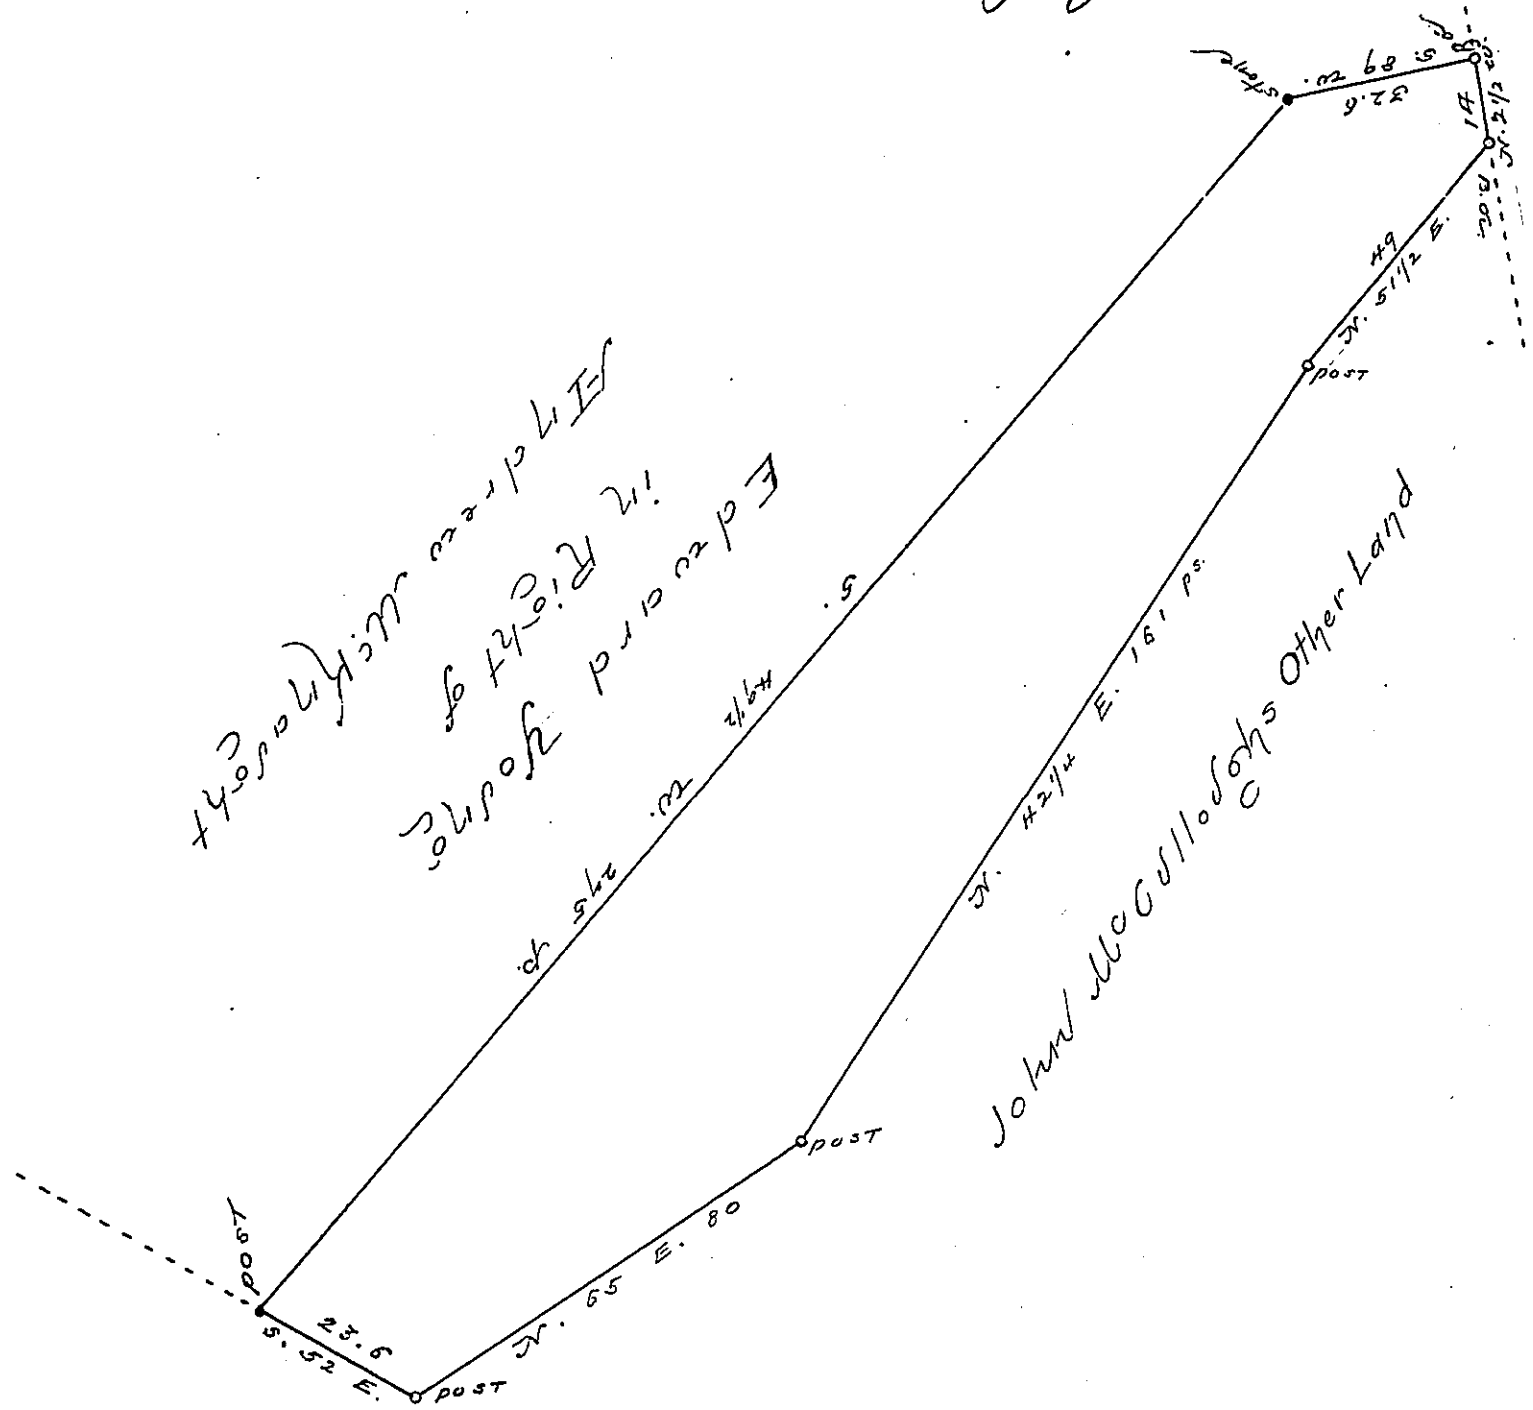

A Draught of a piece or Tract of Land Situate in the Township of East Lancaster County containing Sixty five Acres & 28 Ps and the usual Allowance of six Per Cent for Roads &c. Surveyed the 28th Day of October 1790 for John McCullough in Right of Andrew McKnaught It being part of a Larger Tract of 328 1/2 As. & allowance formerly Surveyed to the sd. Andrew McKnaught by Virtue of an Application No. 1635 Dated June the 17th A.D. 1766.

To
 Daniel Brodhead Esq^r S. G. Henry Ream S. G.

IN TESTIMONY that the above is a copy of the original remaining on file in the Department of Internal Affairs of Pennsylvania, made conformably to an Act of Assembly approved the 16th day of February, 1833. I have hereunto set my Hand and caused the Seal of said Department to be affixed at Harrisburg, this

— seventh — day of — July — 1896.

James W. Fatta
 Secretary of Internal Affairs.