


92  
113 1/2  
43  
248 1/2

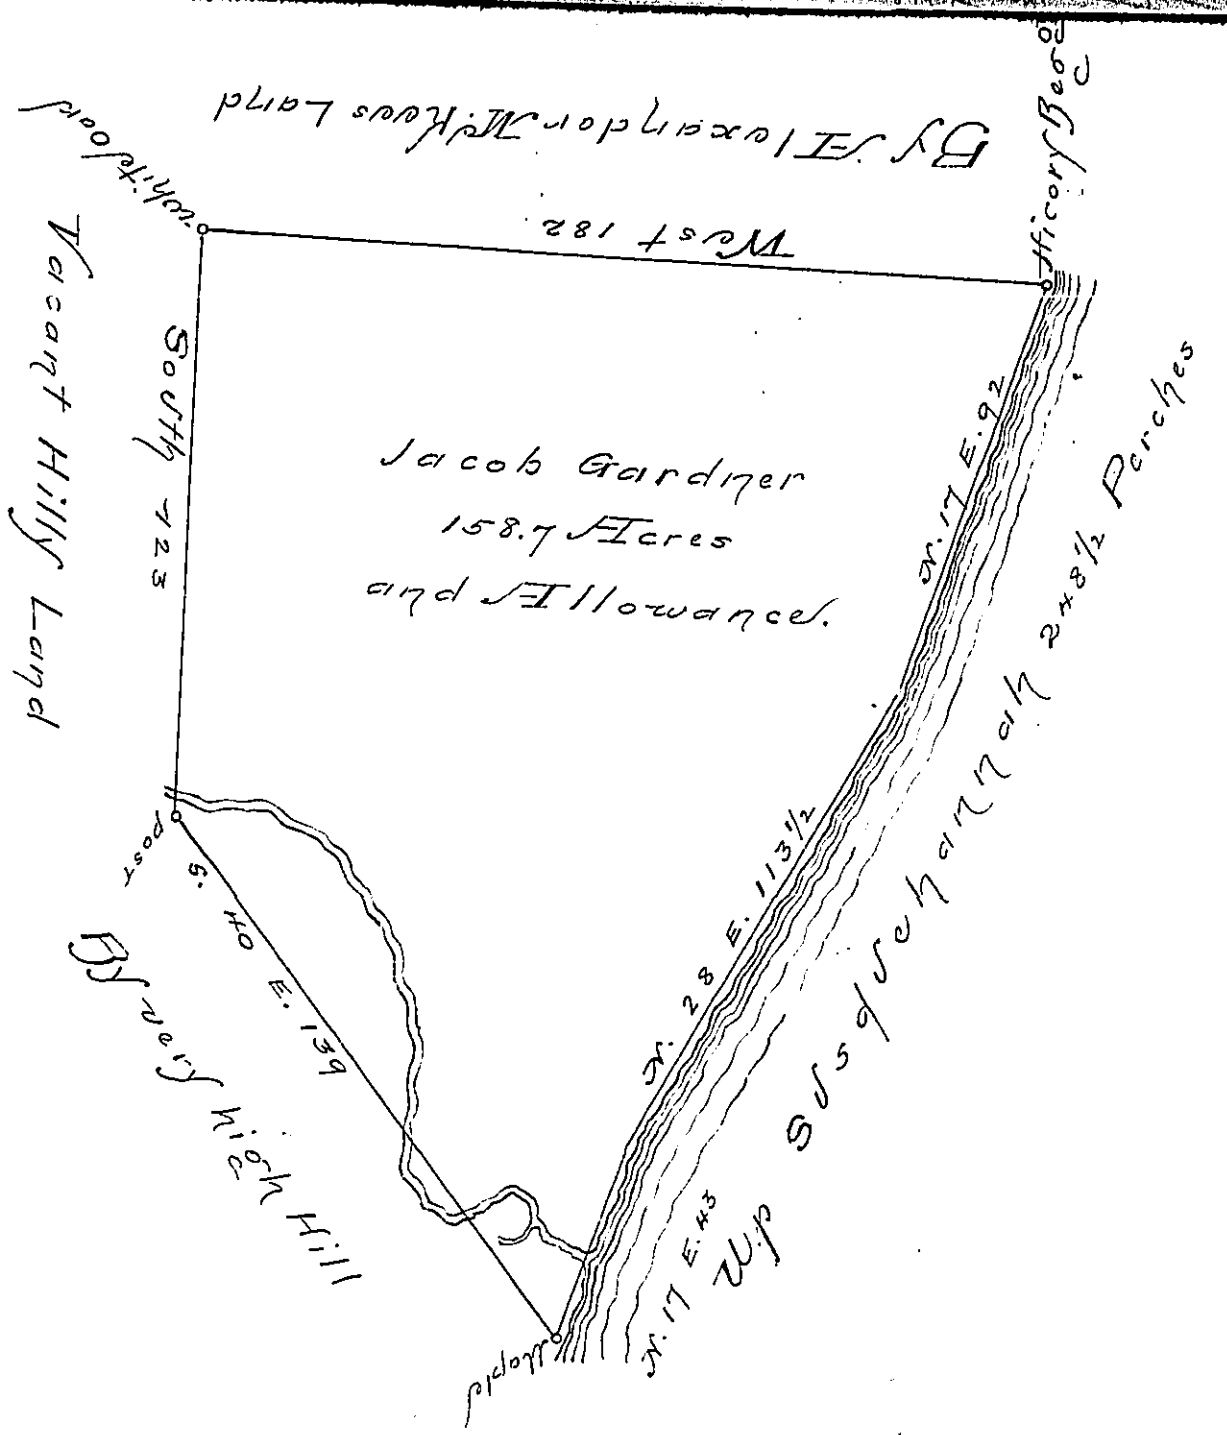

The Draught of a Tract of Land called Pastors Bottom situate in Greenwood Township Cumberland County on the West Bank of Susquehanna above and near to Berry's Falls, containing One hundred Fifty Eight Acres 123 Perches with the usual Allowance of Six Acres P. Cent for Roads.

Survey'd the 13<sup>th</sup> day of May Anno Domini 1766  
 For Jacob Gardner In Pursuance of a Warrant  
 From the Honble the Proprietaries, Bearing Date at  
 Philad<sup>a</sup> the 4<sup>th</sup> day of June Anno Domini 1762

To  
 John Lukens A.G. } Wm Maday  
 of Pennsylvania }

IN TESTIMONY that the above is a copy of the original remaining on file in the Department of Internal Affairs of Pennsylvania, made conformably to an Act of Assembly approved the 16th day of February, 1833. I have hereunto set my Hand and caused the Seal of said Department to be affixed at Harrisburg, this

— fifth — day of — May — 1896.

James W. Fatta  
 Secretary of Internal Affairs.