


David Hays

Nickel N86° 6' NICKY GRUB

Jacob Leaman's other Land

Jacob Longmacker's Land

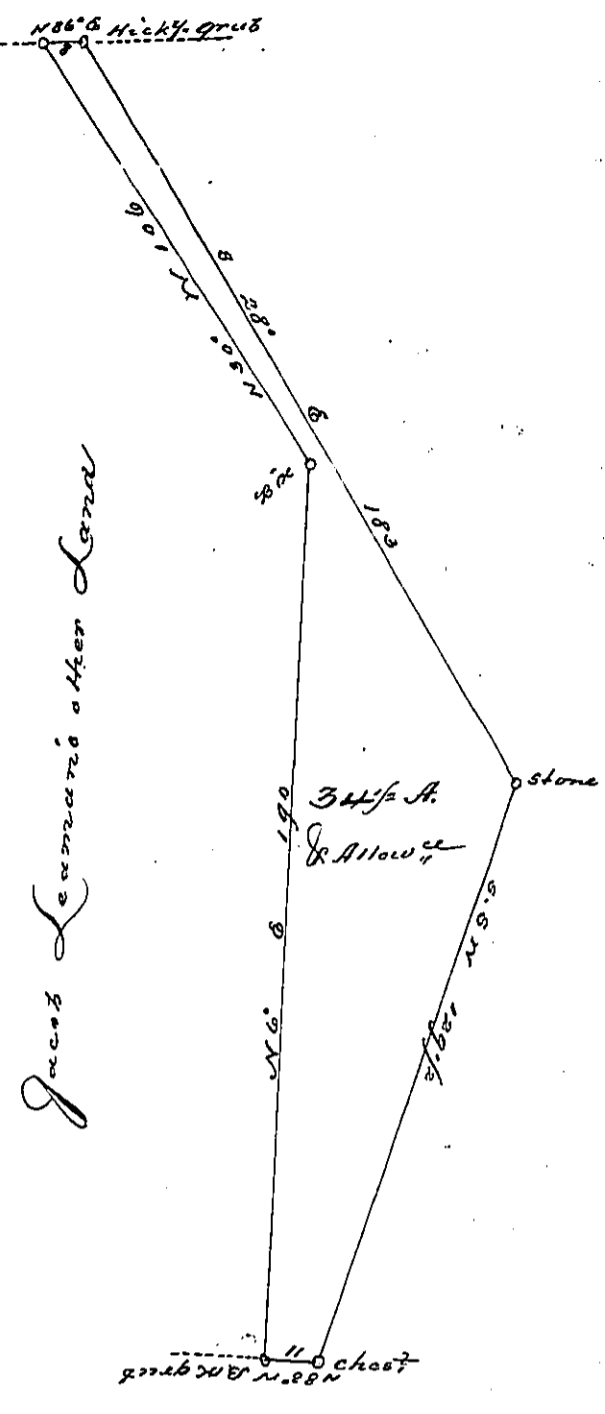

Conveyance, Survey'd for Jacob Leaman on the 11th. day of May. 1768. Containing Thirtyfour acres & a half & the Usual allowance of six yd St. Situate in Derry Township Lancaster County. By Application of the 15th. day of February 1768. No. 3109.

P. Bartren Garbraithe D.S.

Thos. Jno Lukens Esq.  
S. J.

IN TESTIMONY that the above is a copy of the original remaining on file in the Department of Internal Affairs of Pennsylvania, made conformably to an Act of Assembly approved the 16th day of February, 1833, I have hereunto set my Hand and caused the Seal of said Department to be affixed at Harrisburg, this

seventhal day of July 1896

James W. Patton  
Secretary of Internal Affairs.