


No. 3963

No. 3956

Jeremiah Parker

Jeremiah Parker

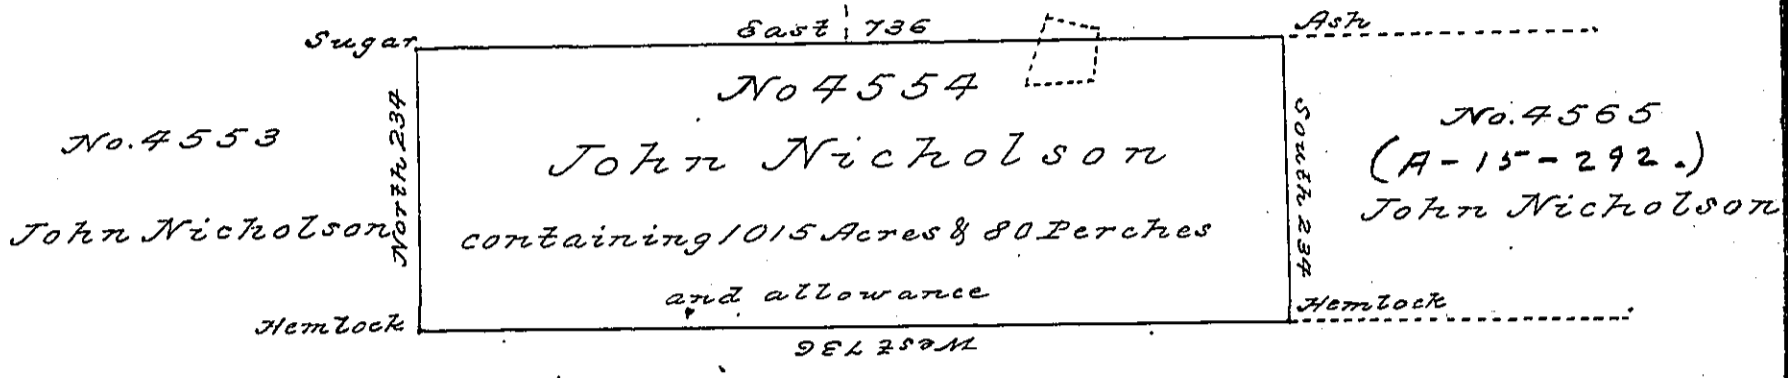

No. 2615

No. 2616

Wilhelm Willink

Wilhelm Willink

Situated in the last purchase, in young and Oliver townships Jefferson County, and bounded as above described; containing one thousand and fifteen Acres and eighty perches and allowance of six per cent for Roads &c. Surveyed June 5th A. D. 1855. by virtue of a Warrent No. 4554, Granted to John Nicholson and bearing date the 24th day of December A. D. 1793.

To Hon.

J. Porter Brawley }
 Surveyor General }

Joel Spiker C.S.

IN TESTIMONY that the above is a copy of the original remaining on file in the Department of Internal Affairs of Pennsylvania, made conformably to an Act of Assembly approved the 16th day of February, 1833, I have hereunto set my Hand and caused the Seal of said Department to be affixed at Harrisburg, this Third day of November 1896

James W. Fatta
 Secretary of Internal Affairs.