


C-20-144

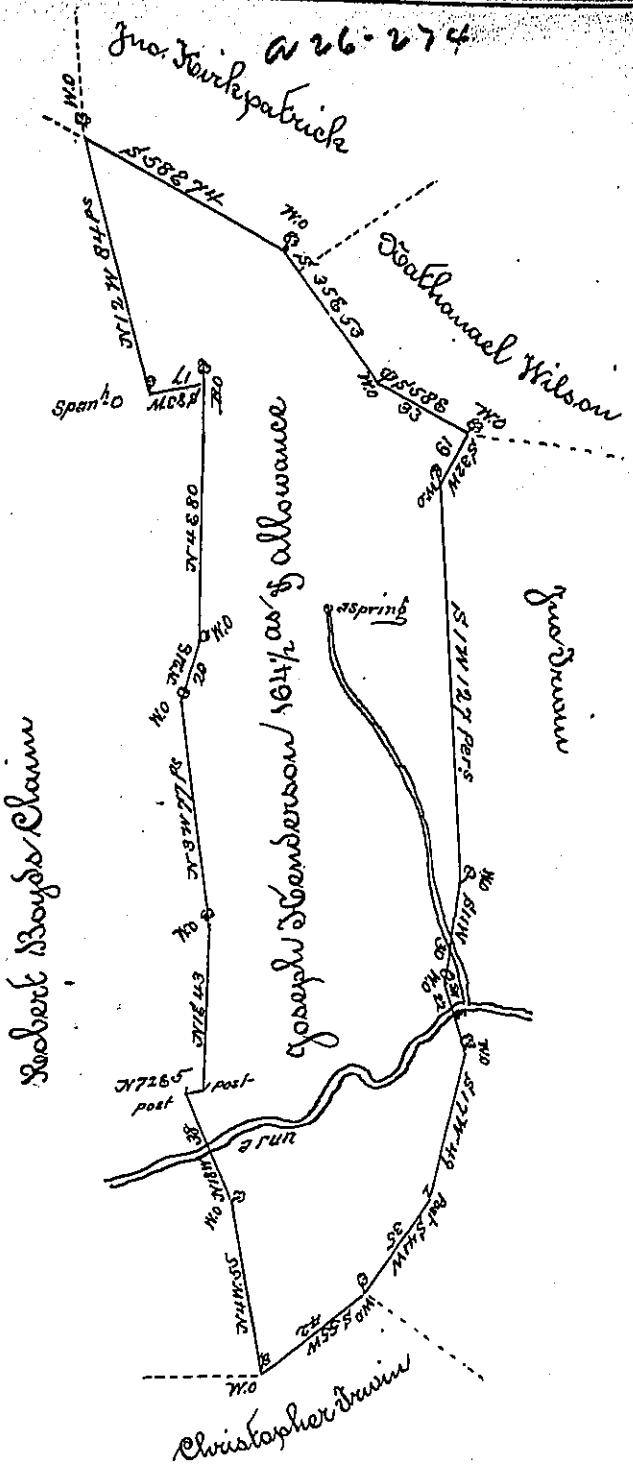

C-37-187

A Draught of a Tract of Land Situate in Lurgan Township in Cumberland County containing one hundred and sixty four & one half acres and the usual Allowance of six per Cent for Roads Surveyed to Joseph Henderson April the 21st 1755 in pursuance of the Honourable the Proprietaries Warrant Granted to Samuel Boyd bearing Date February the 20th 1754. —

To Nicholas Scull }
Surveyor General }

John Armstrong
D: D.

IN TESTIMONY that the above is a copy of the original remaining on file in the Department of Internal Affairs of Pennsylvania, made conformably to an Act of Assembly approved the 16th day of February, 1833, I have hereunto set my Hand and caused the Seal of said Department to be affixed at Harrisburg, this sixth day of July 1897.

James W. Latta
Secretary of Internal Affairs.