


The Courses down Ridley Creek	
5665 E	6
580 E	22
5 36 W	24
5 7 W	2
5 10 E	12

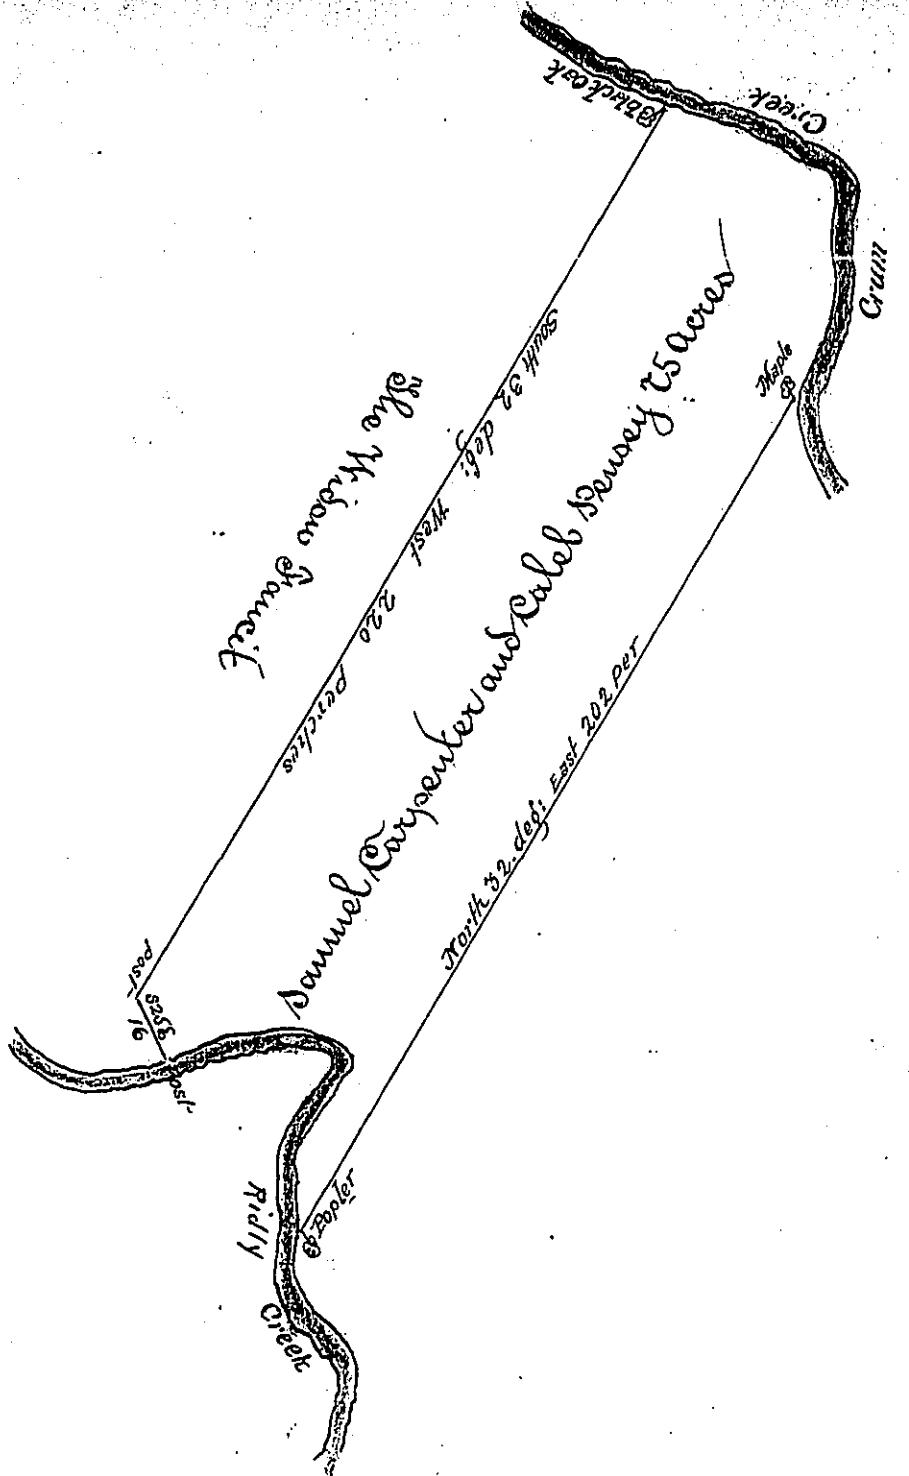

Sec 70 W	38
Sec 8 S	20
Sec 5 W	14
Sec 25 S	20
Survey 25 per cent	

This is a true Draught of a Tract of Land situate in the Township of Ridleye County
of Chester Survey'd in ye year 1683 to John Dickson for 26 acres

Resurvey'd the 29th of ye 4th month 1704 By Virtue of a General Warrant from the Pro-
prietaries Commissioners bearing date ye 20th day of ye 3d month 1703

By me Isaac Taylor

IN TESTIMONY that the above is a copy of the original remaining on file in the
Department of Internal Affairs of Pennsylvania, made con-
formably to an Act of Assembly approved the 16th day of
February, 1833, I have hereunto set my Hand and caused
the Seal of said Department to be affixed at Harrisburg, this
sixth day of July 1893.

James W. Latte
Secretary of Internal Affairs.