


Rec 14 Feb 2y

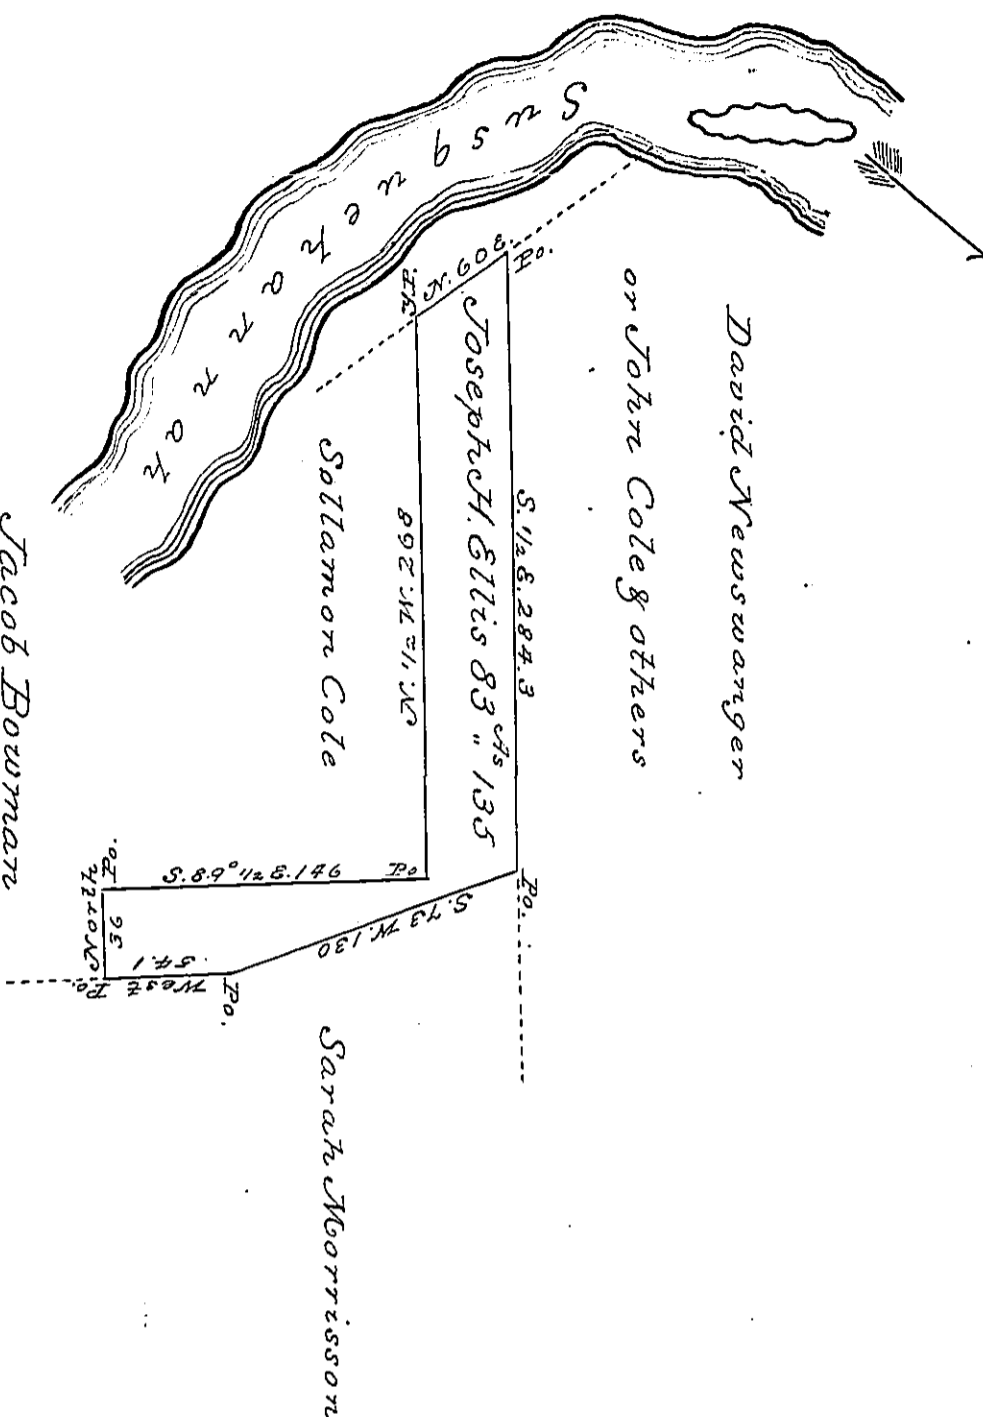

Draught of a tract of land in Monroe township Bradford County it being improved and containing eighty three acres and one hundred and thirty five perches and the usual allowance Surveyed to Joseph H. Ellis the 23<sup>d</sup> day of March A.D. 1833 in pursuance of warrant dated January 12<sup>th</sup> A.D. 1833.

To Jacob Spangler Esq. T. G.

Gorden F. Mason D. J.

Wells December 4<sup>th</sup> 1833.

I have examined the above Draught & it appears to be correct with the exception of the omission of one of the courses & distances, from the records in the office it appears that the course is south 89 1/2 degrees east and the distance 146 perches

Approved Dec. 4<sup>th</sup> 1833.

To Jacob Spangler Esq. }  
Surveyor General

J. M. Edsall D. J.

IN TESTIMONY that the above is a copy of the original remaining on file in the Department of Internal Affairs of Pennsylvania, made conformably to an Act of Assembly approved the 16th day of February, 1833, I have hereunto set my Hand and caused the Seal of said Department to be affixed at Harrisburg, this

First day of December 1896

James W. Latta  
Secretary of Internal Affairs.