


J. 76
Joseph Harrison

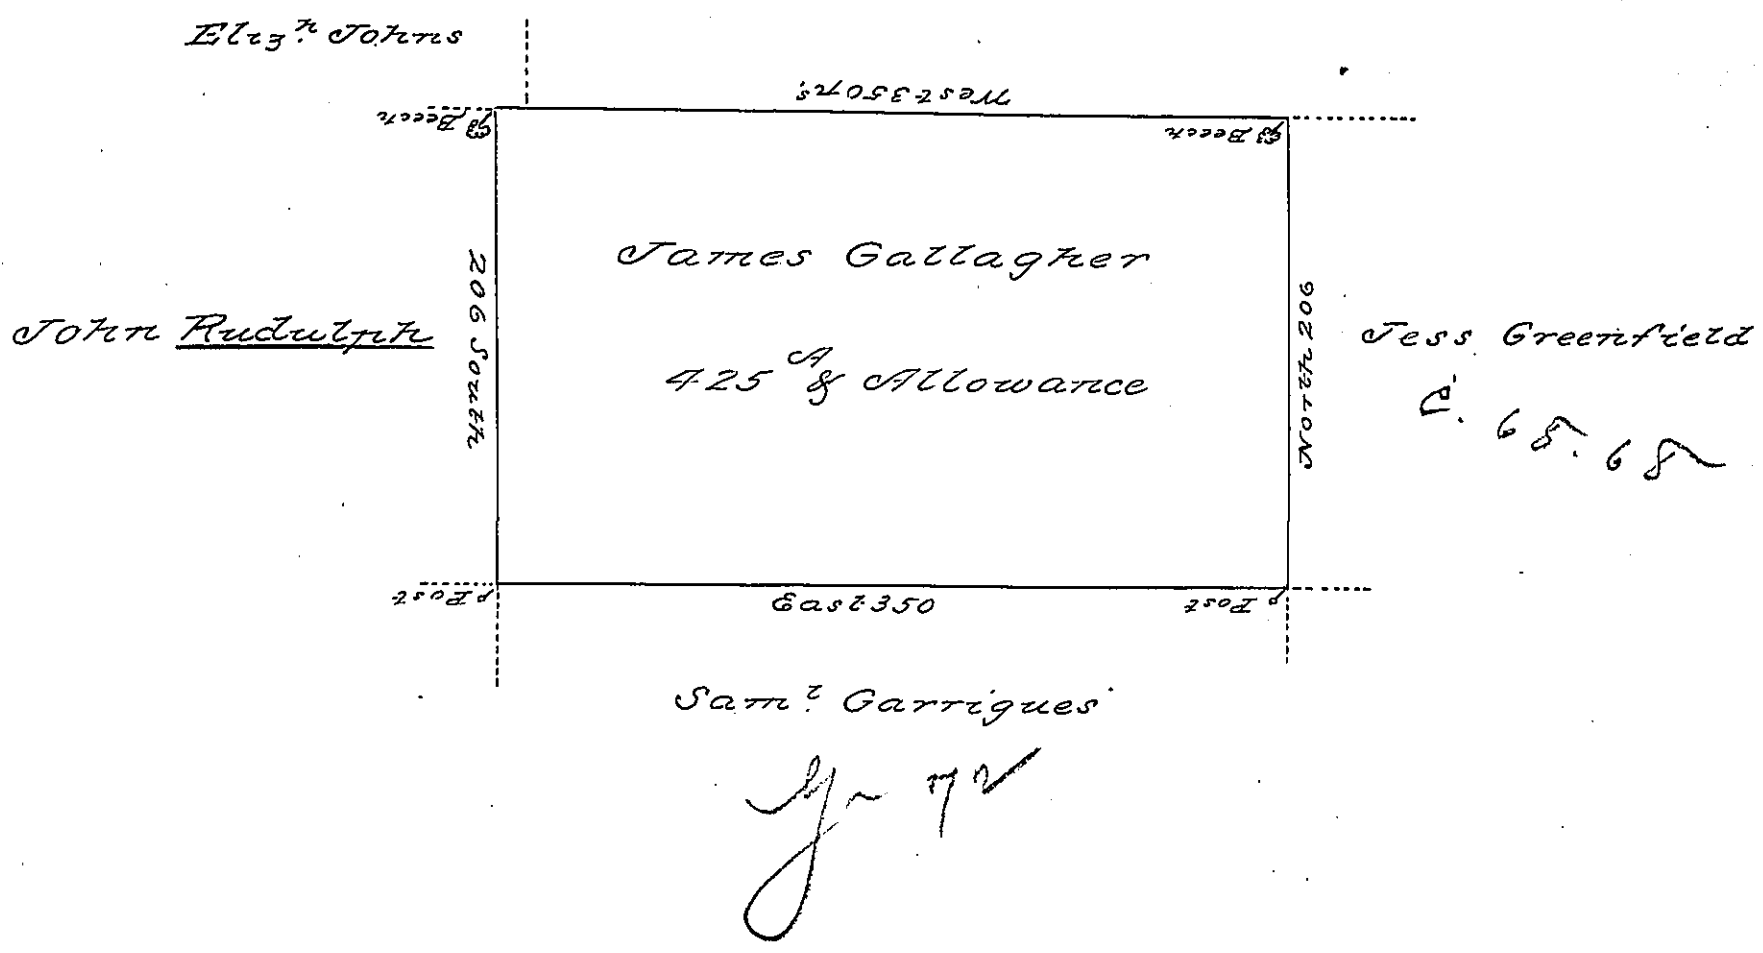

A Draught of a tract of Land Called
 situate joining Land Surveyed for Saml
 Garrigues and others in Stoke Township North
 County Containing four Hundred & twenty five
 Acres & Allowance of Six & Cent for Roads &c.
 Surveyed for James Gallagher the 16th Day of September
 1784 in Pursuance of a Warrant o. c. the 24th
 Day of August 1784

To
 John Lukens Esqr. }
 Surv. Genl. }

by
 Wm Gray D. S.

IN TESTIMONY that the above is a copy of the original remaining on file in the
 Department of Internal Affairs of Pennsylvania, made con-
 formably to an Act of Assembly approved the 16th day of
 February, 1833, I have hereunto set my Hand and caused
 the Seal of said Department to be affixed at Harrisburg, this

second day of March 1897

James W. Latta
 Secretary of Internal Affairs.