


No 4270

No 4271

No 4184

No 4181

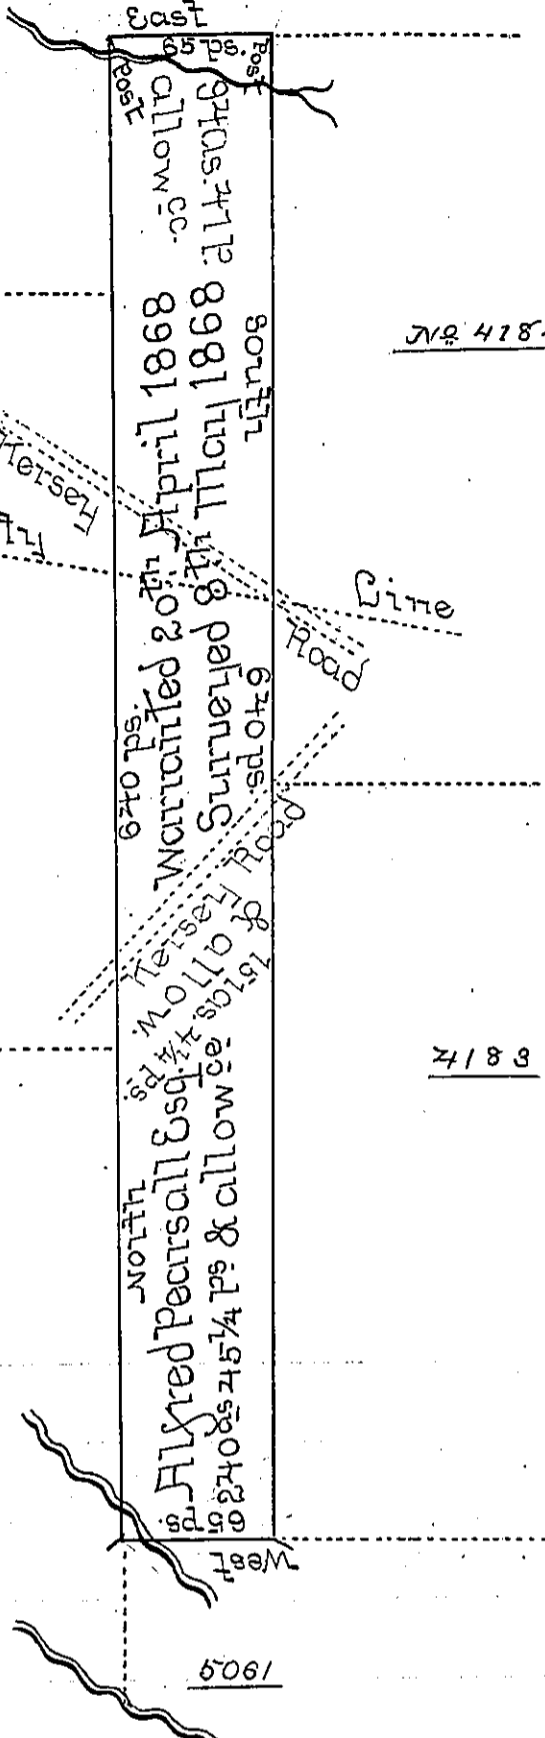

land in Clearfield County  
151 Acres 4 1/4 perches.

Do in Elk County  
94 Acres. 41 perches.

4183

Draft of a tract of land containing Two hundred and forty five acres, forty five and one fourth perches and allowance of six per cent for Roads &c. situated in Fox Township in the County of Elk and the southern part of said tract situated in Huston Township, in the

County of Clearfield, surveyed the eighth day of May 1868 in pursuance of a warrant granted to Alfred Pearsall Esq. dated the twentieth day of April 1868.

George Walmisley C.S. for Elk

To J.M. Campbell Esq. -  
Surveyor General

Approved May 19th/68  
S.T. McClosky C.S. for Clearfield Co.

*IN TESTIMONY* that the above is a copy of the original remaining on file in the Department of Internal Affairs of Pennsylvania, made conformably to an Act of Assembly approved the 16th day of February, 1833. I have hereunto set my Hand and caused the Seal of said Department to be affixed at Harrisburg, this

fourth day of May 1897

*James W. Latta*  
Secretary of Internal Affairs.