


Benjamin Steel in right of John Keble

C-101-297

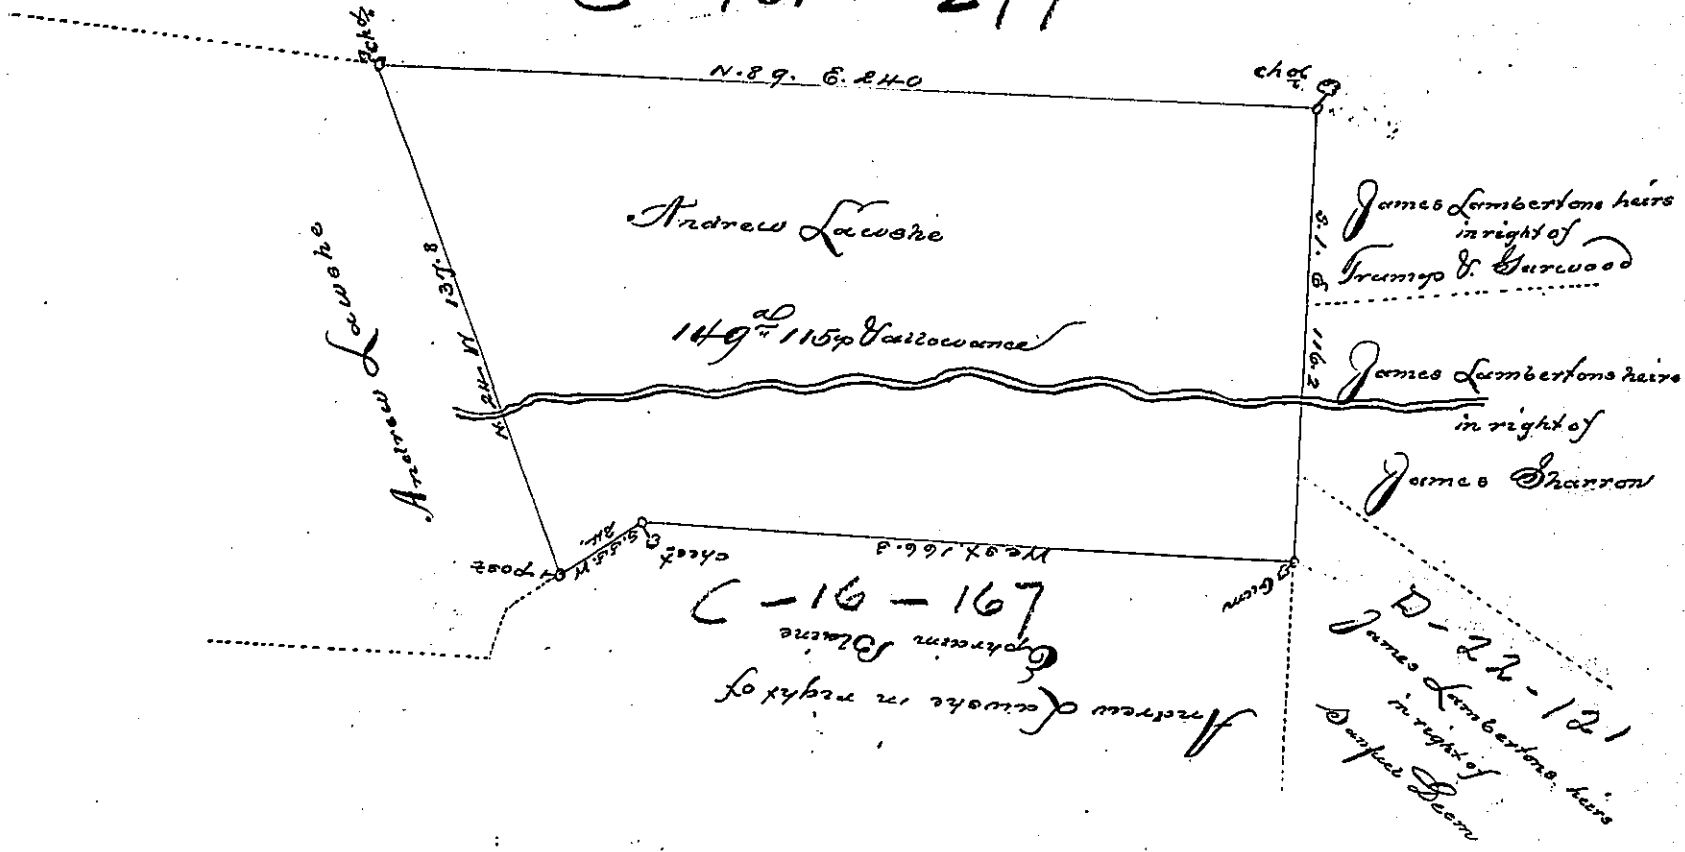

Draught of a tract of Land Situate in Tyrone Township Perry County (formerly Chamberland) containing one hundred and forty nine acres 115 p. & allowance of six per cent for roads &c. Surveyed the 16th day of November 1825. In pursuance of a warrant granted to James Sherron dated February 23^d 1786 for 150%

Jacob Spangler Esq
S.S.

Dr Wm Wilson D.S.

IN TESTIMONY that the above is a copy of the original remaining on file in the Department of Internal Affairs of Pennsylvania, made conformably to an Act of Assembly approved the 16th day of February, 1833, I have hereunto set my Hand and caused the Seal of said Department to be affixed at Harrisburg, this fifth day of October 1897.

James W. Latta
Secretary of Internal Affairs.