


Caleb Baldwin Junr
A. M. 1851

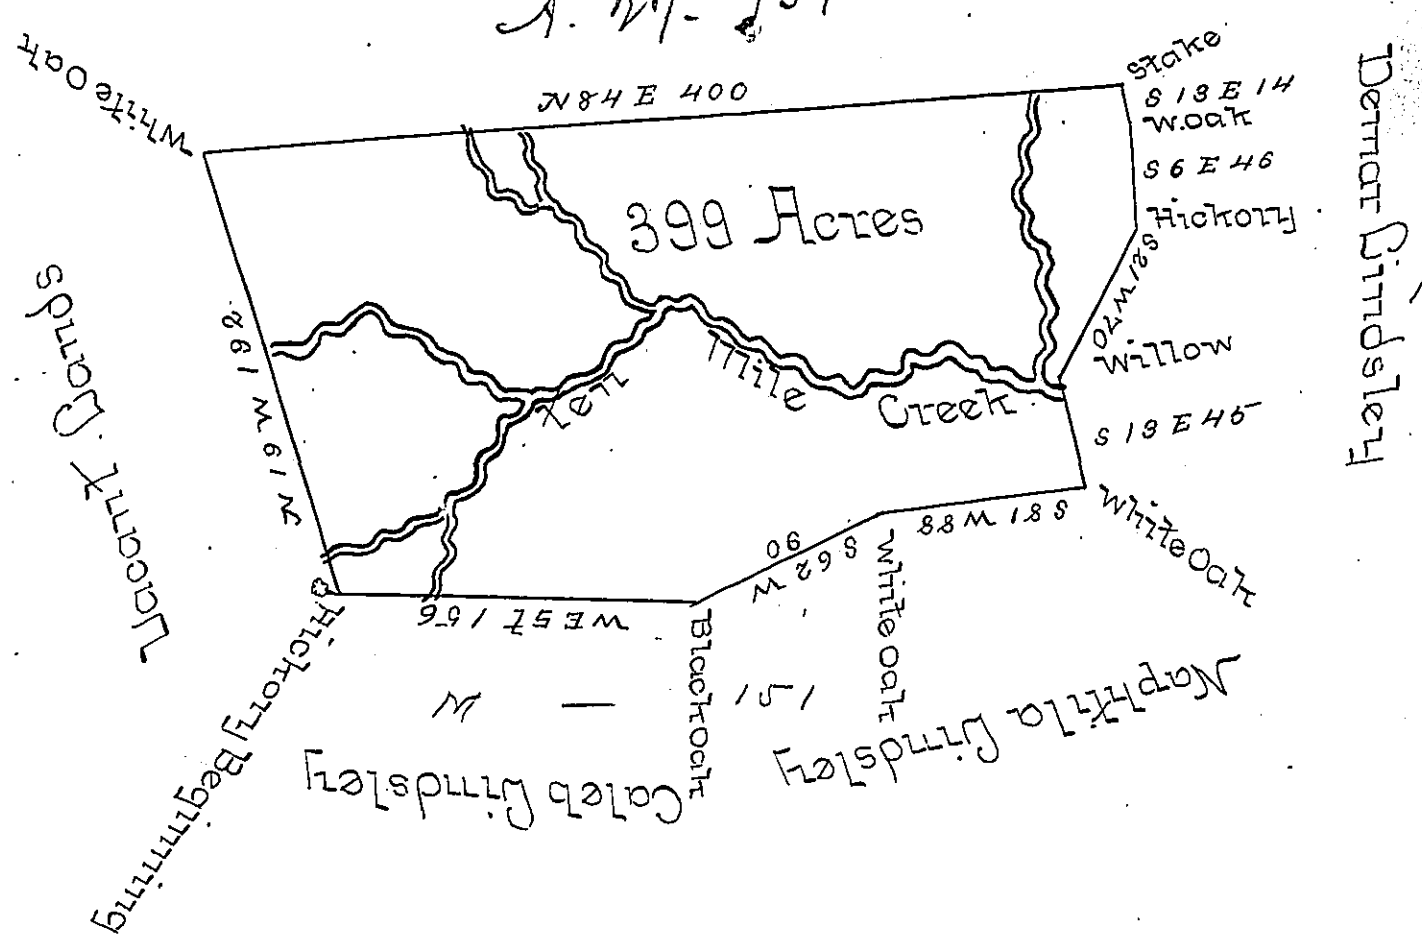

The above is a Draught of a Survey made April 5 Day 1786 in Pursuance of a Warrant Granted to Jabez Baldwin Febur 20th 1786 Situate on Ten Mile Creek in Washington County Called Montilia Containing Three Hundred & Ninety Nine Acres with the usual Allowance of 6 p Cent for Roads and Highways.

To John Lukens Esq
Surveyor Genl

David Redick D.S.

IN TESTIMONY that the above is a copy of the original remaining on file in the Department of Internal Affairs of Pennsylvania, made conformably to an Act of Assembly approved the 16th day of February, 1833, I have hereunto set my Hand and caused the Seal of said Department to be affixed at Harrisburg, this

second day of November 1897

James W. Pitta
Secretary of Internal Affairs.