


H17-269
(2/71)

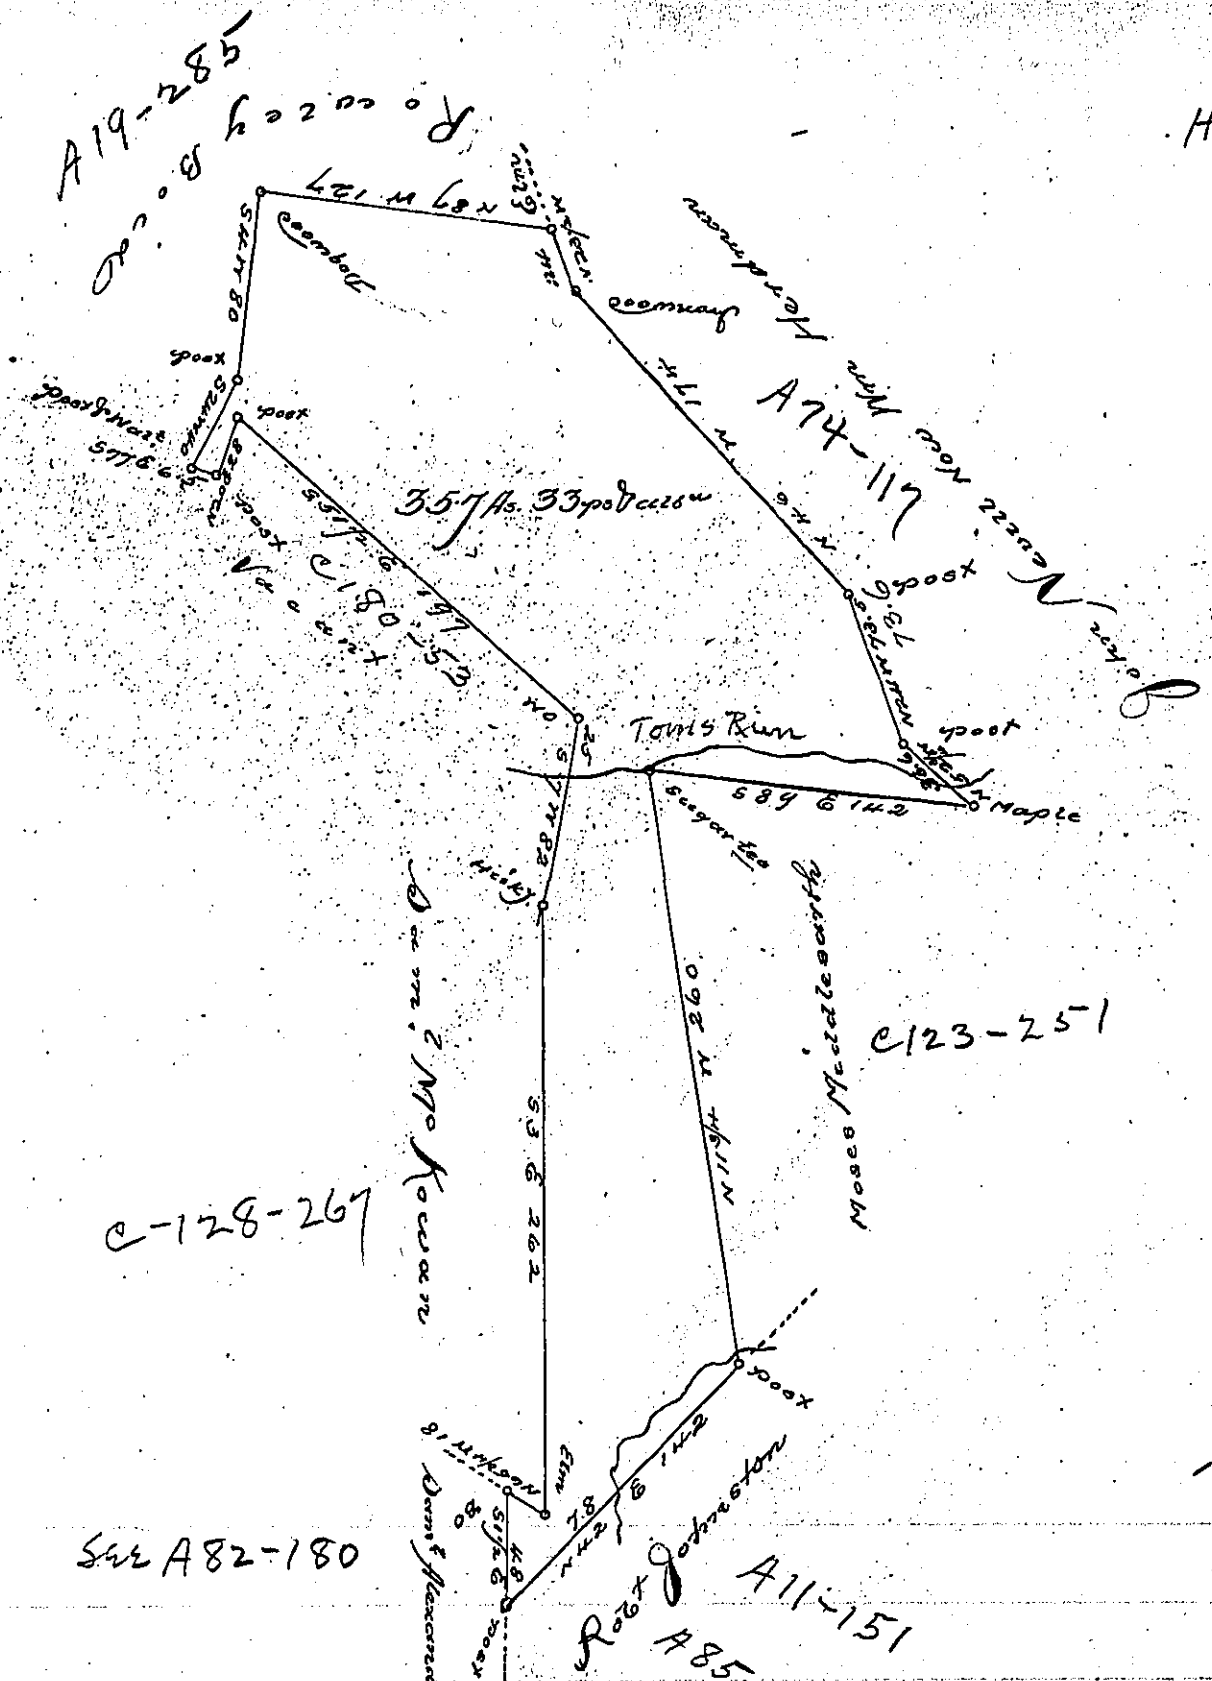

A Draught of a Survey Called New Ark. Containing Three hundred & fifty seven Acres & thirty three perches & also a plan for Roads &c. Executed Dec. 3. 1819 In pursuance of a Warrant granted to Hon. Van Middleworth for 300 ac. Dated May 25th. 1786 Situate on the Waters of Charliers Cr. Allegh. Coy.

David Cook D.S.

To Jacob Spangler Esqr
S.G.

IN TESTIMONY that the above is a copy of the original remaining on file in the Department of Internal Affairs of Pennsylvania, made conformably to an Act of Assembly approved the 16th day of February, 1833, I have hereunto set my Hand and caused the Seal of said Department to be affixed at Harrisburg, this fifth day of April 1898.



James W. Latta
Secretary of Internal Affairs.