


The Ward in the name of Moore Furman is Dated 1 July 1784 James McCulloch

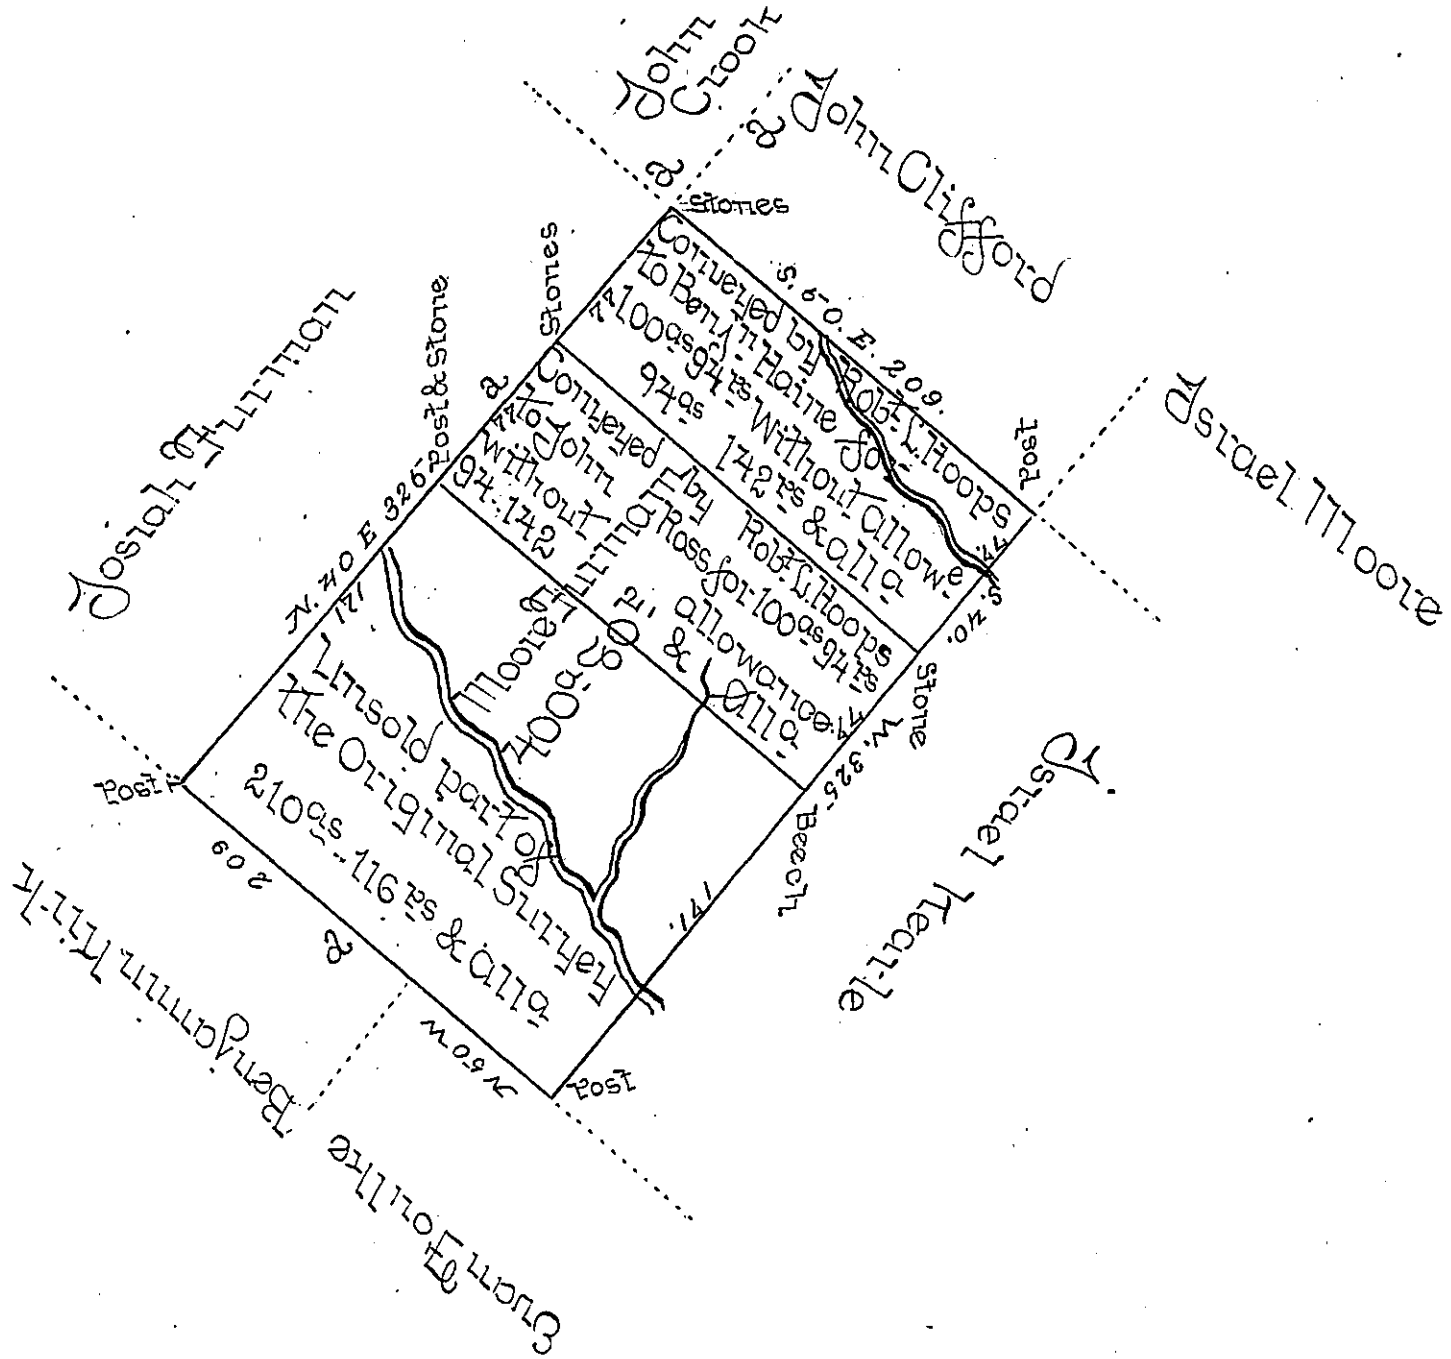

In Pursuance of an Order of the Board of Property dated - April 26<sup>th</sup> 1810 Resurveyed and divided <sup>October 3<sup>rd</sup> 1810.</sup> the above described Tract of Land from an Original Survey to Moore Furman Situate on the waters of Middle Creek in Canaan Township Wayne County, Containing in the part sold by Robt W. Hooper to Benjamin Haines Ninety four Acres, one hundred forty two perches & Allowance in the part sold by the same to John Ross, the same quantity, and in the residue of the Tract, Two hundred and ten Acres, one hundred & sixteen perches & Allowance of Six P. Cent. The whole Tract containing Four hundred Acres and eighty perches & Allowance of Six P Cent. The lines marked (a) were formerly run & marked by Andrew Porter Esq Surveyor Genl. E. Kellogg, D.S.

*IN TESTIMONY* that the above is a copy of the original remaining on file in the Department of Internal Affairs of Pennsylvania, made conformably to an Act of Assembly approved the 16th day of February, 1833, I have hereunto set my Hand and caused the Seal of said Department to be affixed at Harrisburg, this first day of March 1898.

*James W. Latta*  
Secretary of Internal Affairs.