


2.405

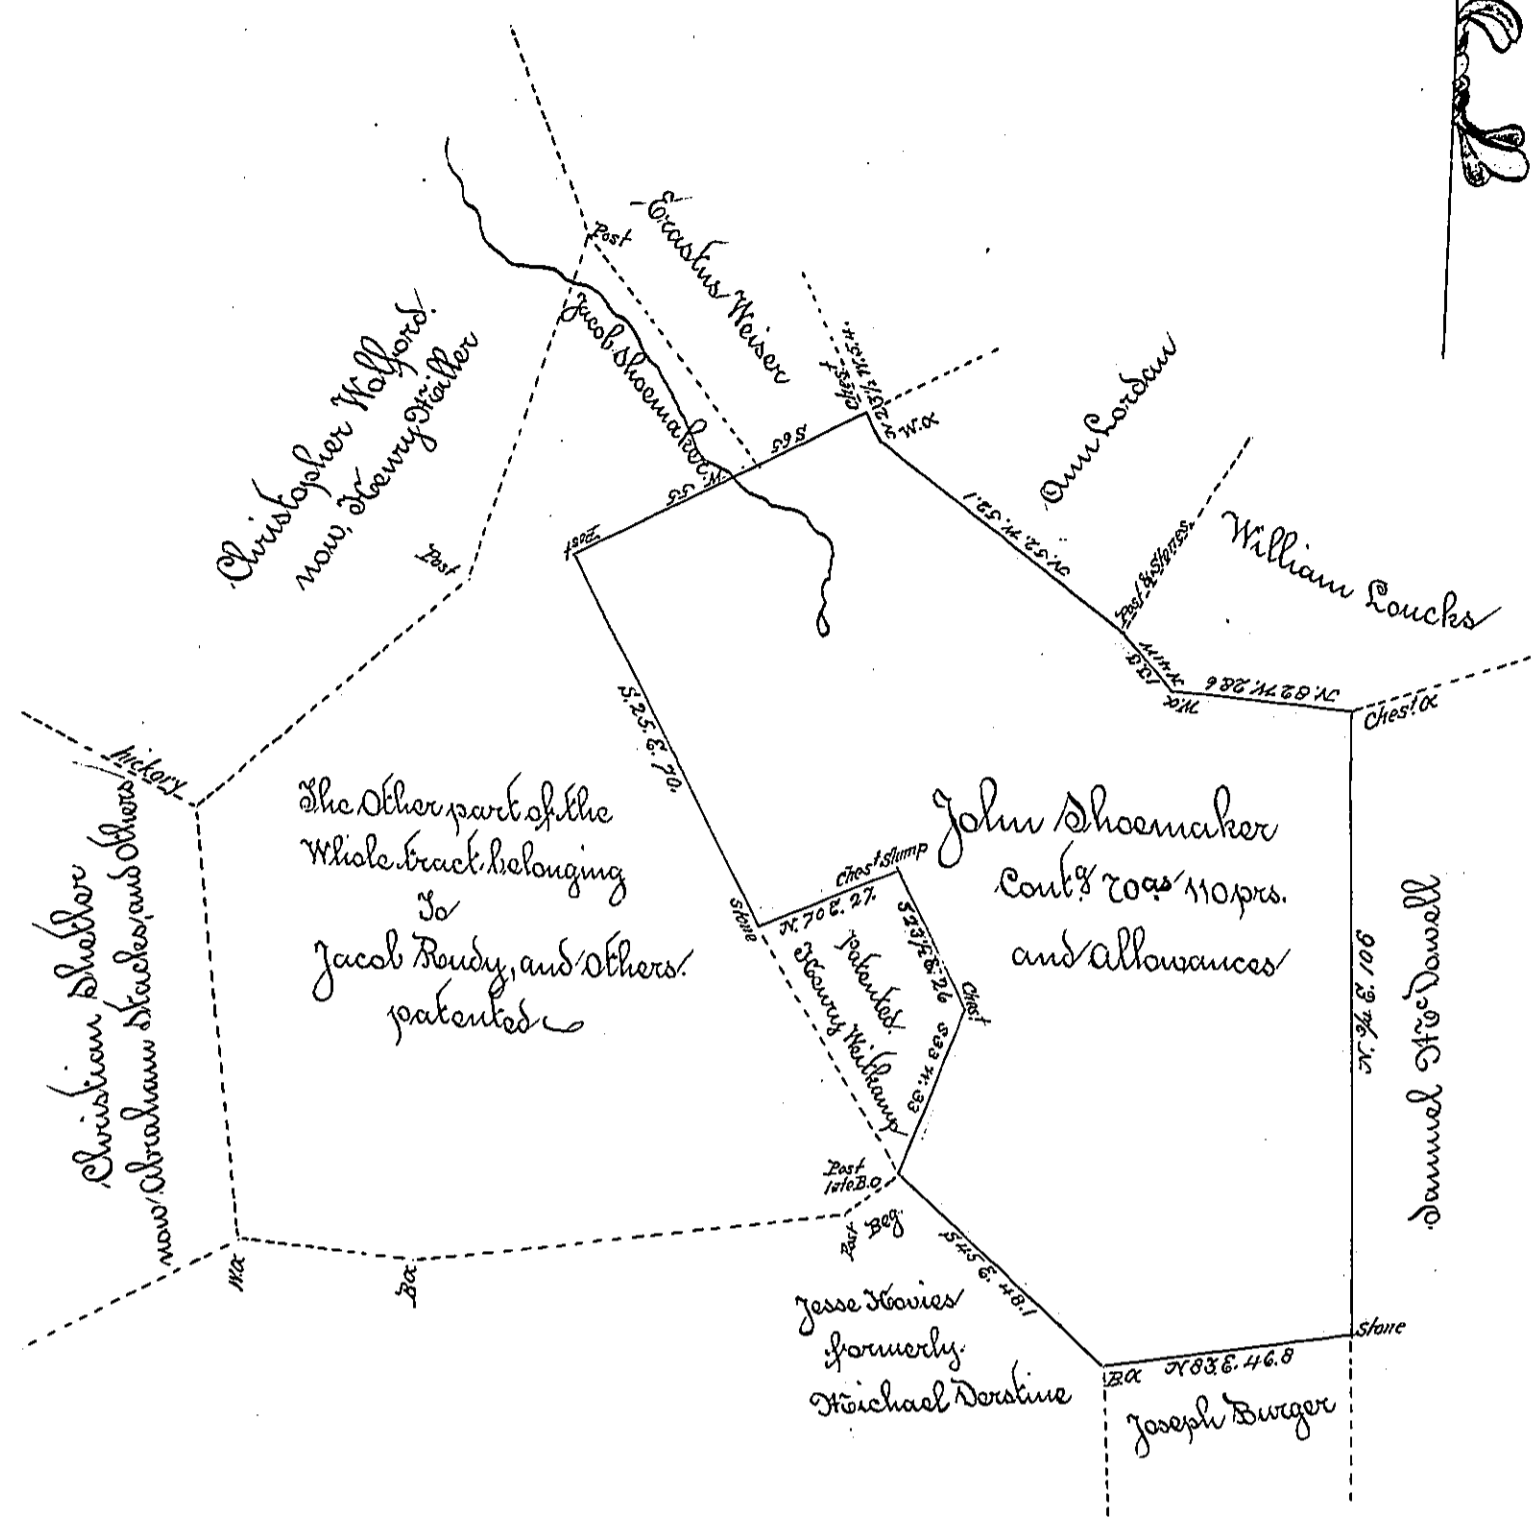

A Draught of a Piece of Land, situate in York Township, in the County of York, Contain-  
 ing as above set forth, 20<sup>ac</sup> 110. prs. and the usual allowances &c. part of a larger tract  
 Originally surveyed in pursuance of an Order - granted to John Shoemaker dated the 15  
 day of June. A.D. 1772.

Surveyed and Divided the said larger tract on the 1<sup>st</sup> day of June 1832, by John Becker,  
 then D.S. and now on the 27<sup>th</sup> July 1863, Resurveyed the above according to the old lines,  
 at the request of Henry Weitkamp, the present Owner, who wishes to patent the same,  
 and desires the same to be returned &c.

To H. P. Barr,

J. John Becker, Swr.

Surveyor General  
 of Pa.

IN TESTIMONY that the above is a copy of the original remaining on file in the  
 Department of Internal Affairs of Pennsylvania, made con-  
 formably to an Act of Assembly approved the 16th day of  
 February, 1833, I have hereunto set my Hand and caused  
 the Seal of said Department to be affixed at Harrisburg, this  
 seventh \_\_\_\_\_ day of \_\_\_\_\_ September, \_\_\_\_\_ 1897.

*James W. Pitta*  
 Secretary of Internal Affairs.