


late Robert Campbell now heirs of
Peter Breidinger decd

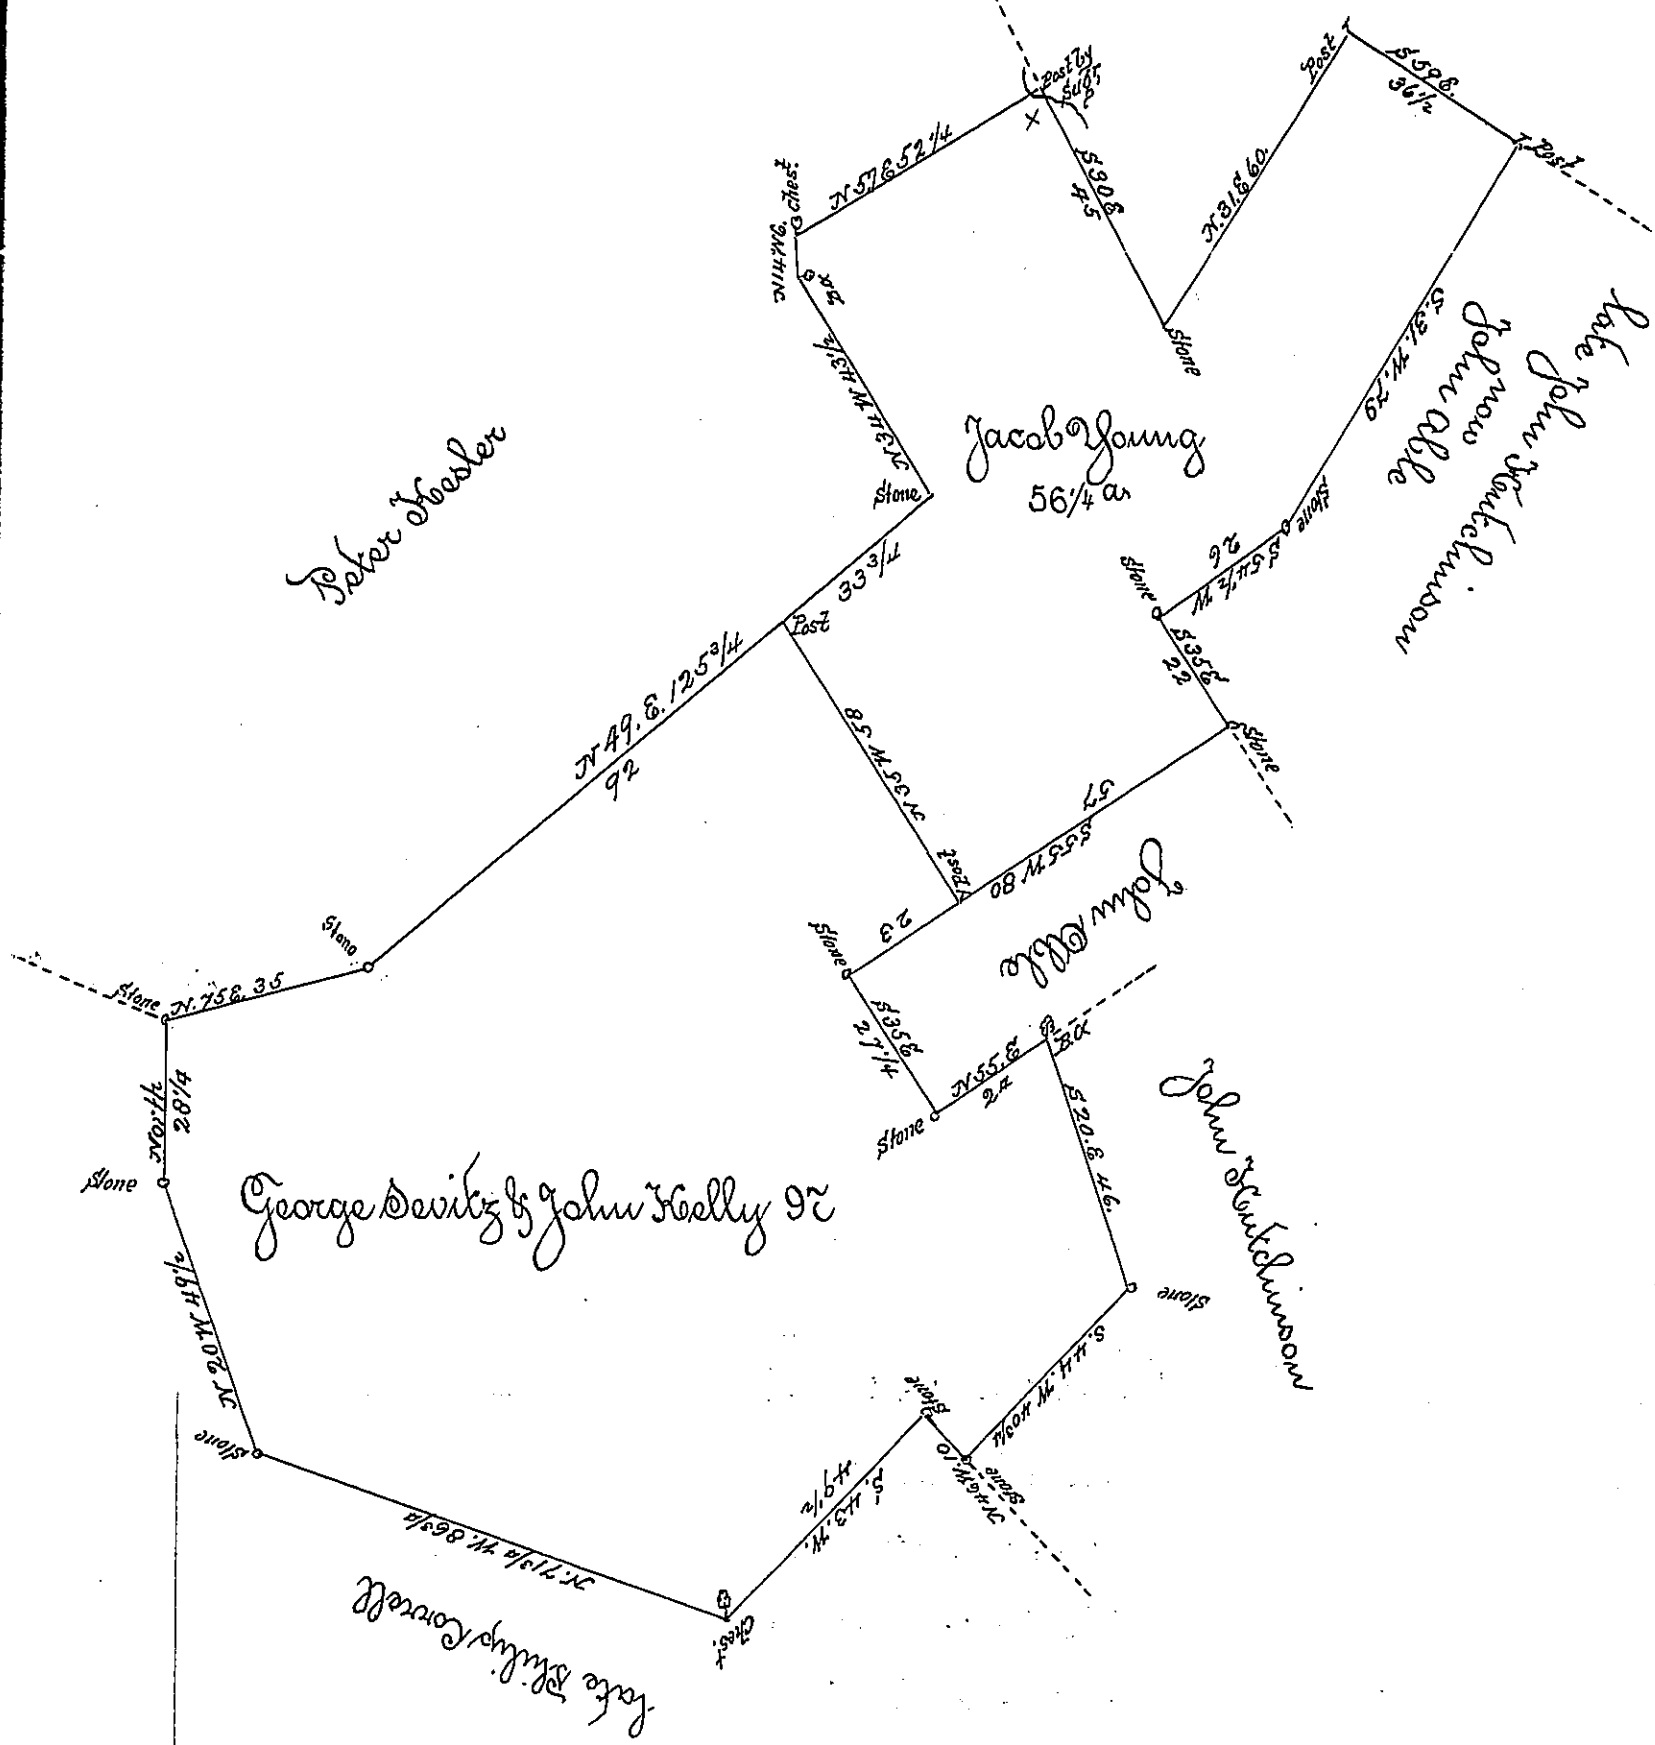

A Draft of a tract of land situate in Plainfield Township Northampton County containing in both tracts One hundred and fifty three Acres a quarter and allowance of six per cent be Resurveyed the 13th October 1809 at the request of Jacob Young.

P. Geo Palmer D.D.

To B The piece in Right of George Devitz & John Kelly was originally surveyed for

94^a 105^a G.S.

To Andrew Porter Esq }
Survey: General }

IN TESTIMONY that the above is a copy of the original remaining on file in the Department of Internal Affairs of Pennsylvania, made conformably to an Act of Assembly approved the 16th day of February, 1833, I have hereunto set my Hand and caused the Seal of said Department to be affixed at Harrisburg, this

thirtieth day of November 1897.

James W. Latta
Secretary of Internal Affairs.