

See C-82-283 & C-5-72 129

B-12-113

John Bowman
MON

Land late of Andrew Messers

C-132-221


Hickory

60^{ac} 6^{sq} 20^{po} Garrison?

60^{ac} 6^{sq} 20^{po} Garrison?

Land late of George Hudson
Now Samuel Good Sr.

B-6-233

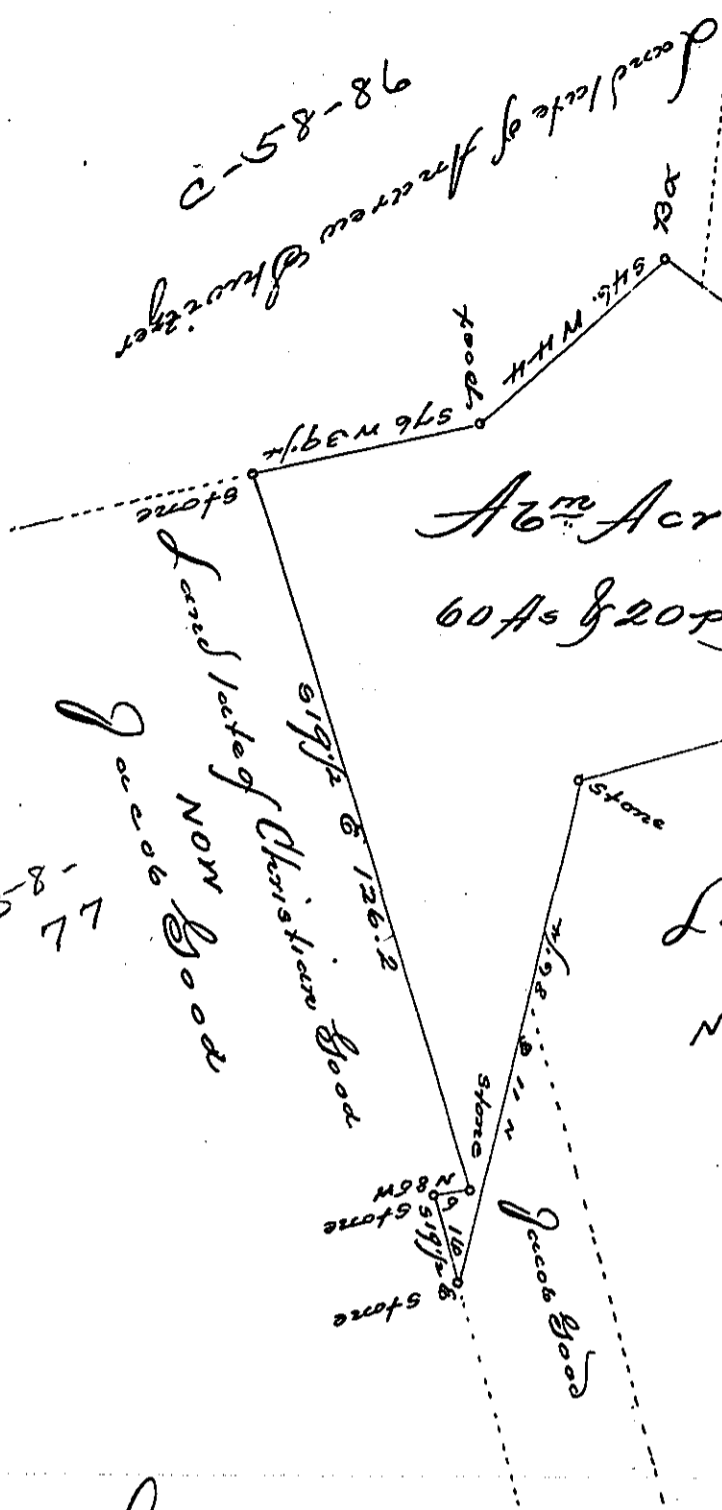

A Draught of a piece or Tract of Land Situate in Bracknock Town-
 ship Lancaster County Containing 60^{ac} 6^{sq} 20^{po} and the usual accor-
 dance of six fm. Ct. for Roads &c. Surveyed the 13th day of June A.D.
 1808 for Abraham Acre (alias Carrod Eiger) By virtue of a warrant
 dated the 22^d day of April A.D. 1749 &c.

for H. Ream D.D.
 & Sam^l Ensminger

To Sam^l Cochran Esq^r
 Surveyor General

IN TESTIMONY that the above is a copy of the original remaining on file in
 the Department of Internal Affairs of Pennsylvania, made
 conformably to an Act of Assembly approved the 16th day of
 February, 1833, I have hereunto set my Hand and caused
 the Seal of said Department to be affixed at Harrisburg,
 this sixth day of September 1898

James W. Latta
 Secretary of Internal Affairs.