


See also  
1788

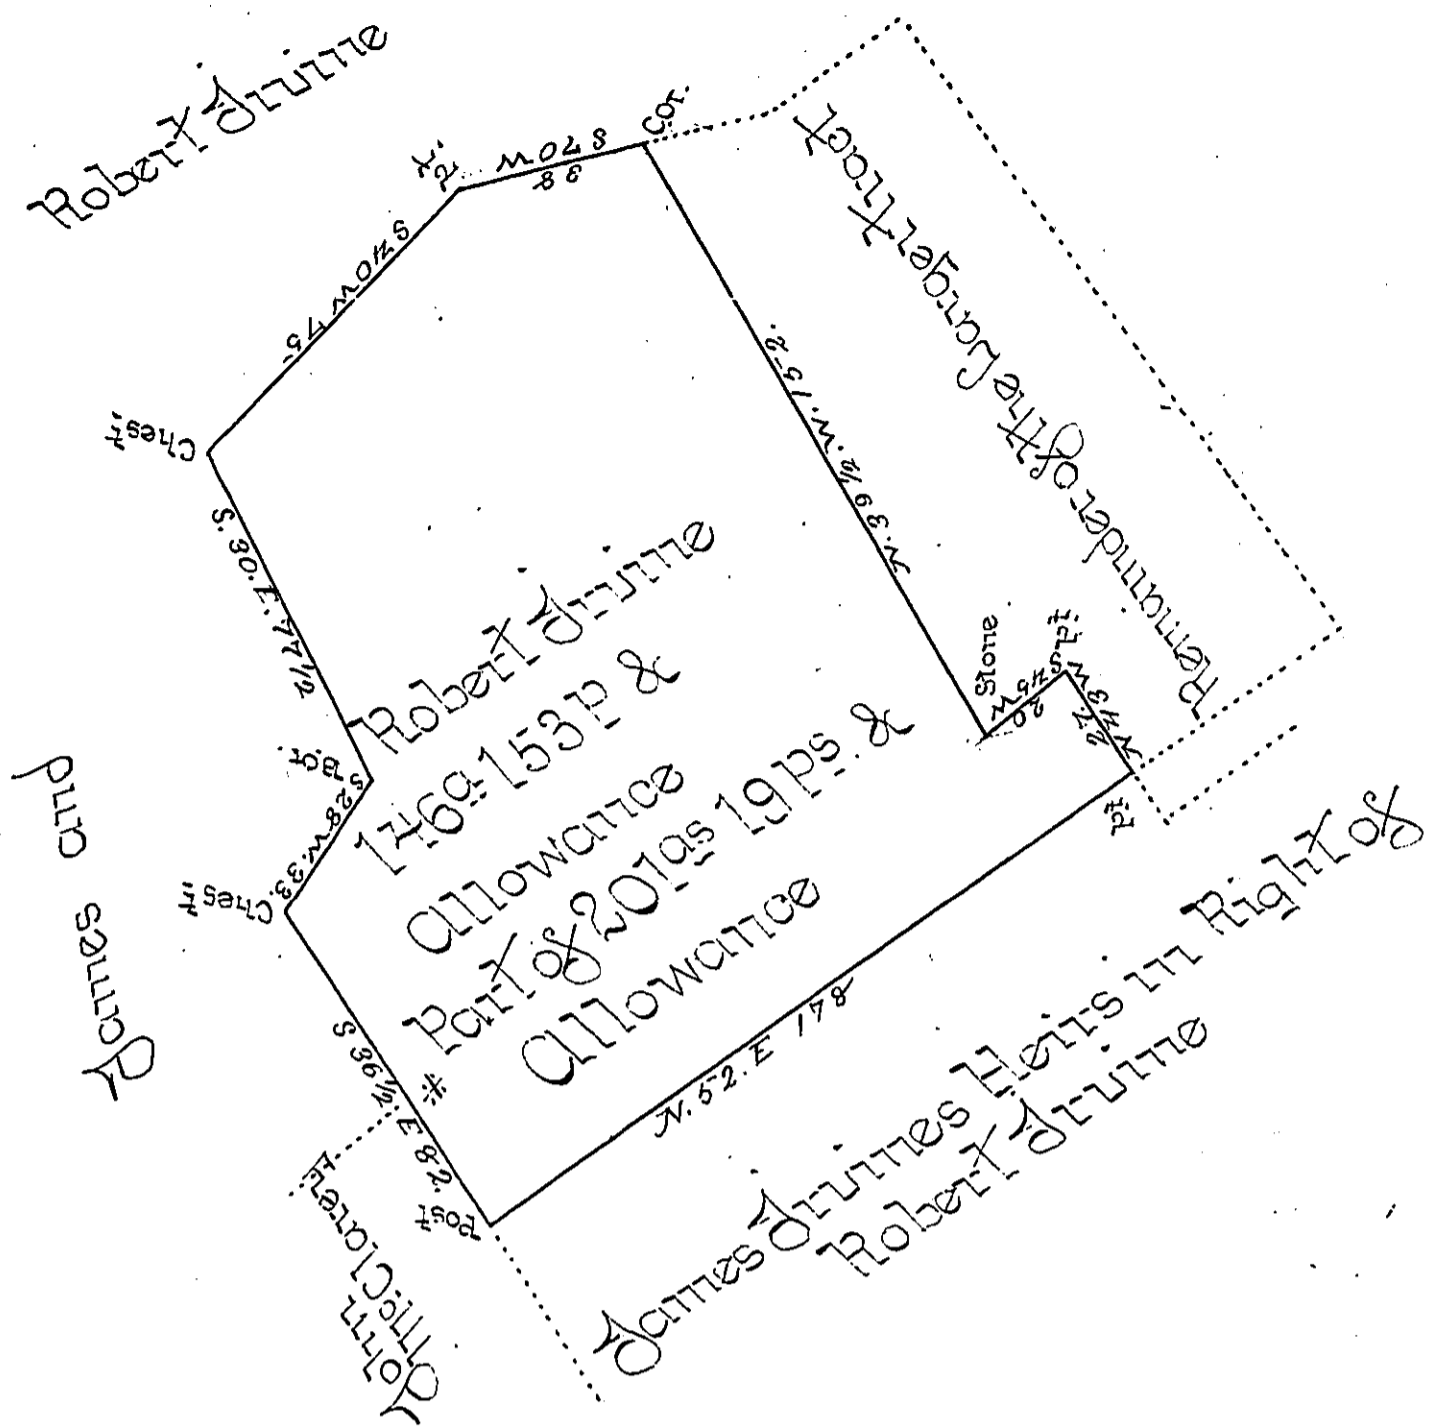

A Draught of a Tract of Land situate in Tyrone Township Cumberland County containing 146<sup>as</sup> 153 P & allowance of six Percent for Roads &c. &c. being part of a larger tract of 201<sup>as</sup> 19 P & allowance. Surveyed in pursuance of a Warrant granted to Robert Drinne dated the 29<sup>th</sup> day of August 1788. Surveyed & Divided the 9 & 10<sup>th</sup> Day of September 1812.

Wm. Wheeler D.S.

To Andrew Porter Esq. S.G.

IN TESTIMONY that the above is a copy of the original remaining on file in the Department of Internal Affairs of Pennsylvania, made conformably to an Act of Assembly approved the 16th day of February, 1833, I have hereunto set my Hand and caused the Seal of said Department to be affixed at Harrisburg, this seventh day of June 1898

*James W. Fatta*  
Secretary of Internal Affairs.