


J. H. 116
John Scott

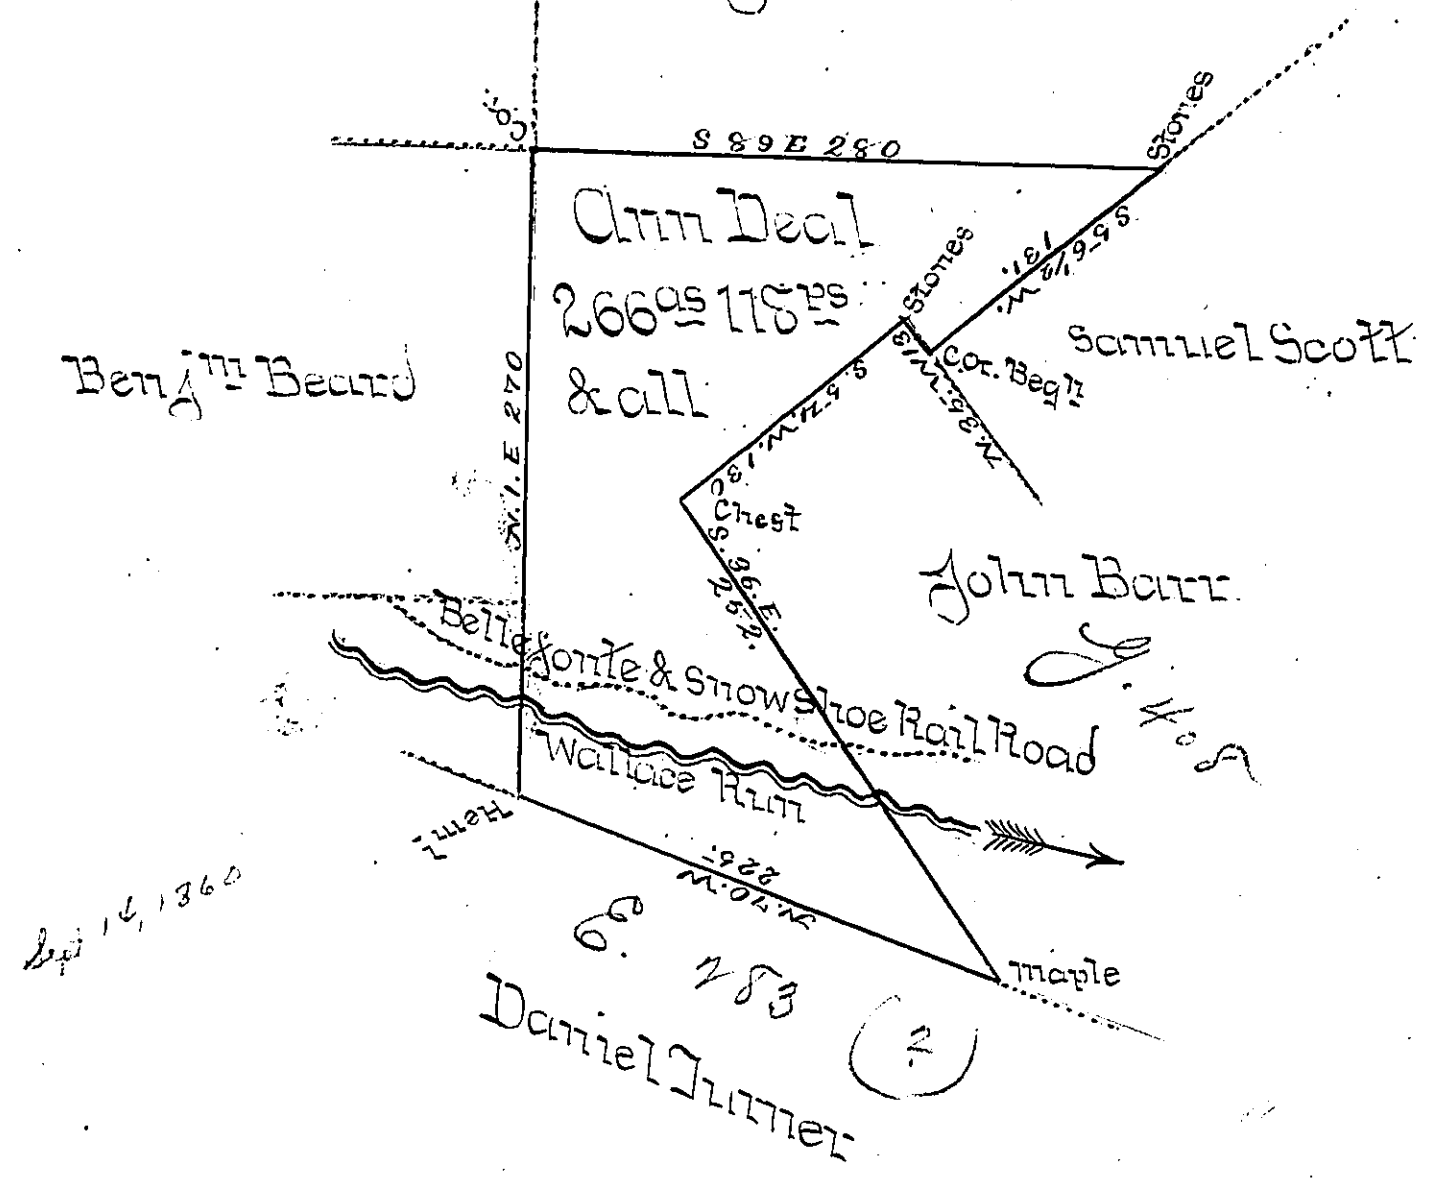

A tract of land situate partly in Bogg's & partly in Union Township Centre County containing two hundred and sixty six acres and one hundred & eighteen Perches & the All: Surveyed on Warrant granted Ann Deal Dated the 27th day of April 1793. and Resurveyed the 26th day of April 1861 on Order of the Board of Property granted to Matthew H. McEwen Dated the 14th day of September 1860

Henry P. Treziny
County Surveyor

To W^m H. Kern Esq^r
Surveyor General

IN TESTIMONY that the above is a copy of the original remaining on file in the Department of Internal Affairs of Pennsylvania, made conformably to an Act of Assembly approved the 16th day of February, 1833, I have hereunto set my Hand and caused the Seal of said Department to be affixed at Harrisburg, this seventh day of June 1898

James W. Latta
Secretary of Internal Affairs.