


John White Swift

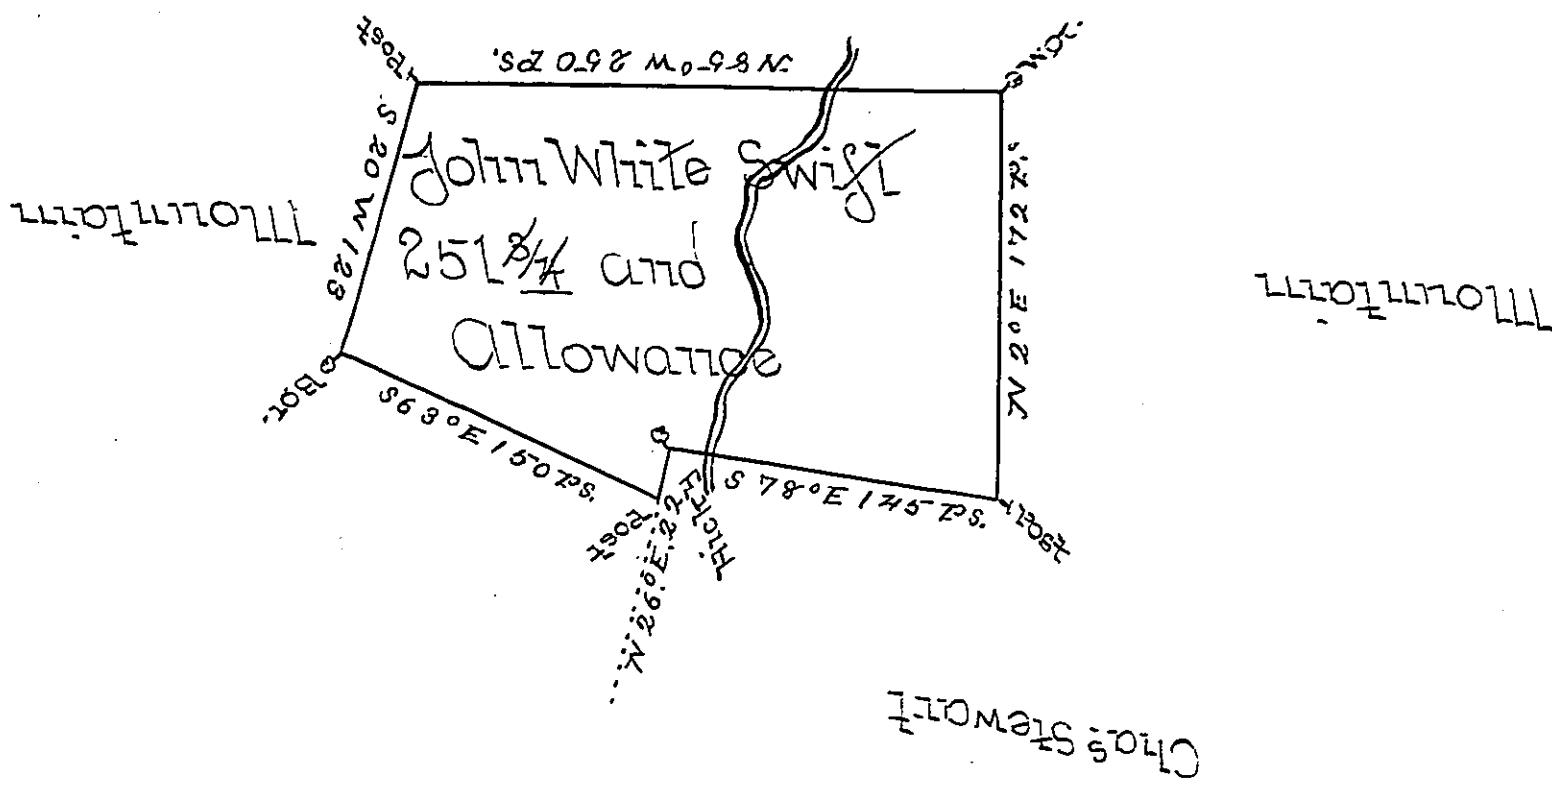

In pursuance of an Order No. 693 Dated the 5<sup>th</sup> Day of February 1767 Surveyed for John White Swift the 16<sup>th</sup> Day of April 1768 the above described tract of Land Situate in Croyle's Valley in the County of Cumberland containing two hundred and ~~forty~~<sup>one</sup> acres and the usual Allowance of six acres per Cent for Roads &c.

P. Richard Teal D.S.

To John Wilkins Esq;  
Surveyor - }  
Surveyor - }

IN TESTIMONY that the above is a copy of the original remaining on file in the Department of Internal Affairs of Pennsylvania, made conformably to an Act of Assembly approved the 16th day of February, 1833, I have hereunto set my Hand and caused the Seal of said Department to be affixed at Harrisburg, this sixth day of September 1898.

James W. Hanna  
Secretary of Internal Affairs.