


Joseph Cannon  
Michl Dinninger  
300

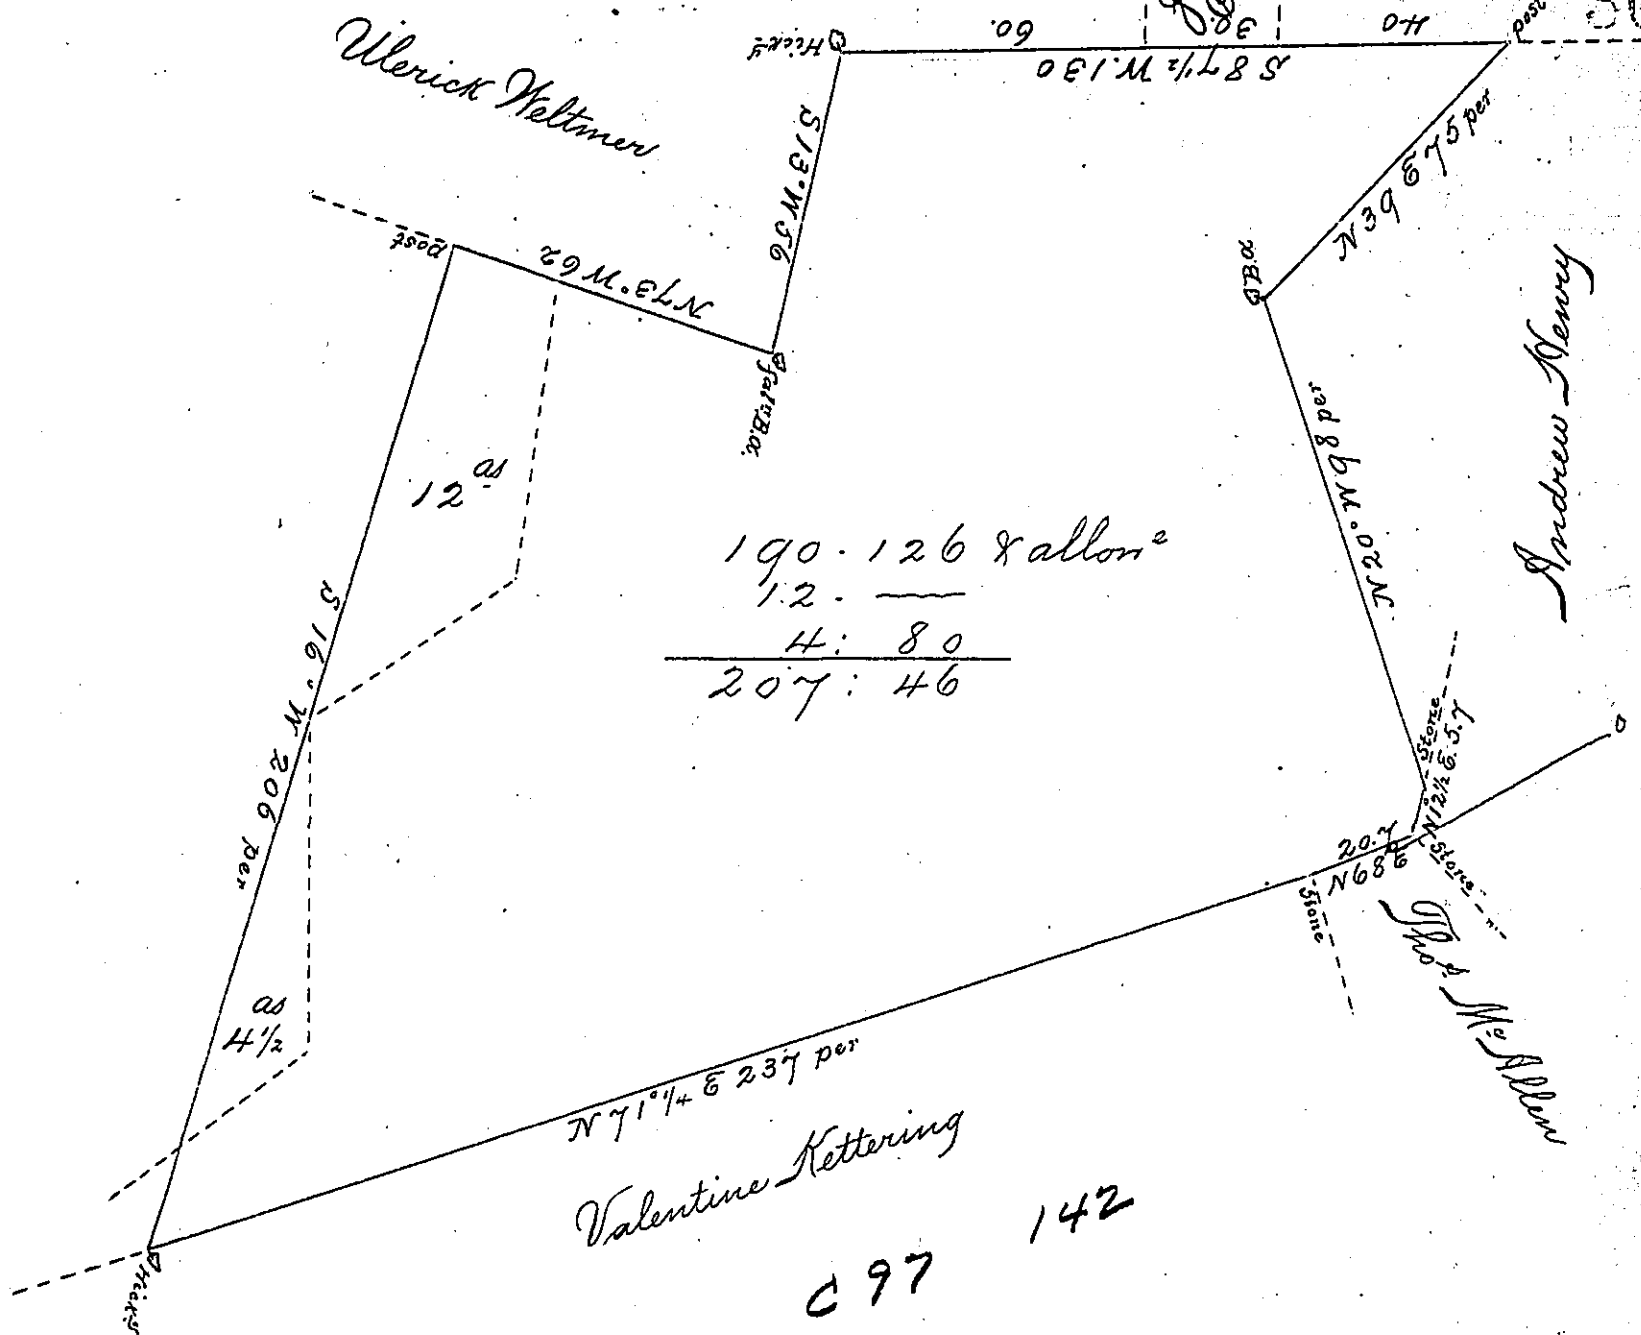

By virtue of a Warrant granted to George Newry of the 20<sup>th</sup> April 1754 Surveyed for George Newry Jun<sup>r</sup> on the 7<sup>th</sup> day of November 1798 one hundred & ninety acres & one hundred & twenty six Perches & allowance as also by an Entry in the Secretaries Warrant Book F. page 713. date the 3<sup>rd</sup> of October 1771 twelve acres & allowance & by Warrant granted Newry Peters of the 16<sup>th</sup> January 1752 four acres & a half & allowance containing in the whole two Hundred & seven acres & forty six perches & allowance situate in Londonderry Township Dauphin County being parts of sundry surveys  
 Dan<sup>l</sup> Brodhead Esq<sup>r</sup> }  
 Surveyor General } (Signed) Bartram Galbraith D.S.

I do Certify the above to be a true Copy of the original survey of Bartram Galbraith late Deputy Surveyor & remaining filed in my office  
 To Sam<sup>l</sup> Cochran Esq<sup>r</sup> }  
 Surveyor Gen<sup>l</sup> of Penn<sup>a</sup> } Levi G. Hollingsworth D.S.  
 April 11<sup>th</sup> 1806

IN TESTIMONY that the above is a copy of the original remaining on file in the Department of Internal Affairs of Pennsylvania, made conformably to an Act of Assembly approved the 16th day of February, 1833, I have hereunto set my Hand and caused the Seal of said Department to be affixed at Harrisburg, this fourth day of April 1899.

James W. Latta  
 Secretary of Internal Affairs.