


Upper Merford in Northampton C

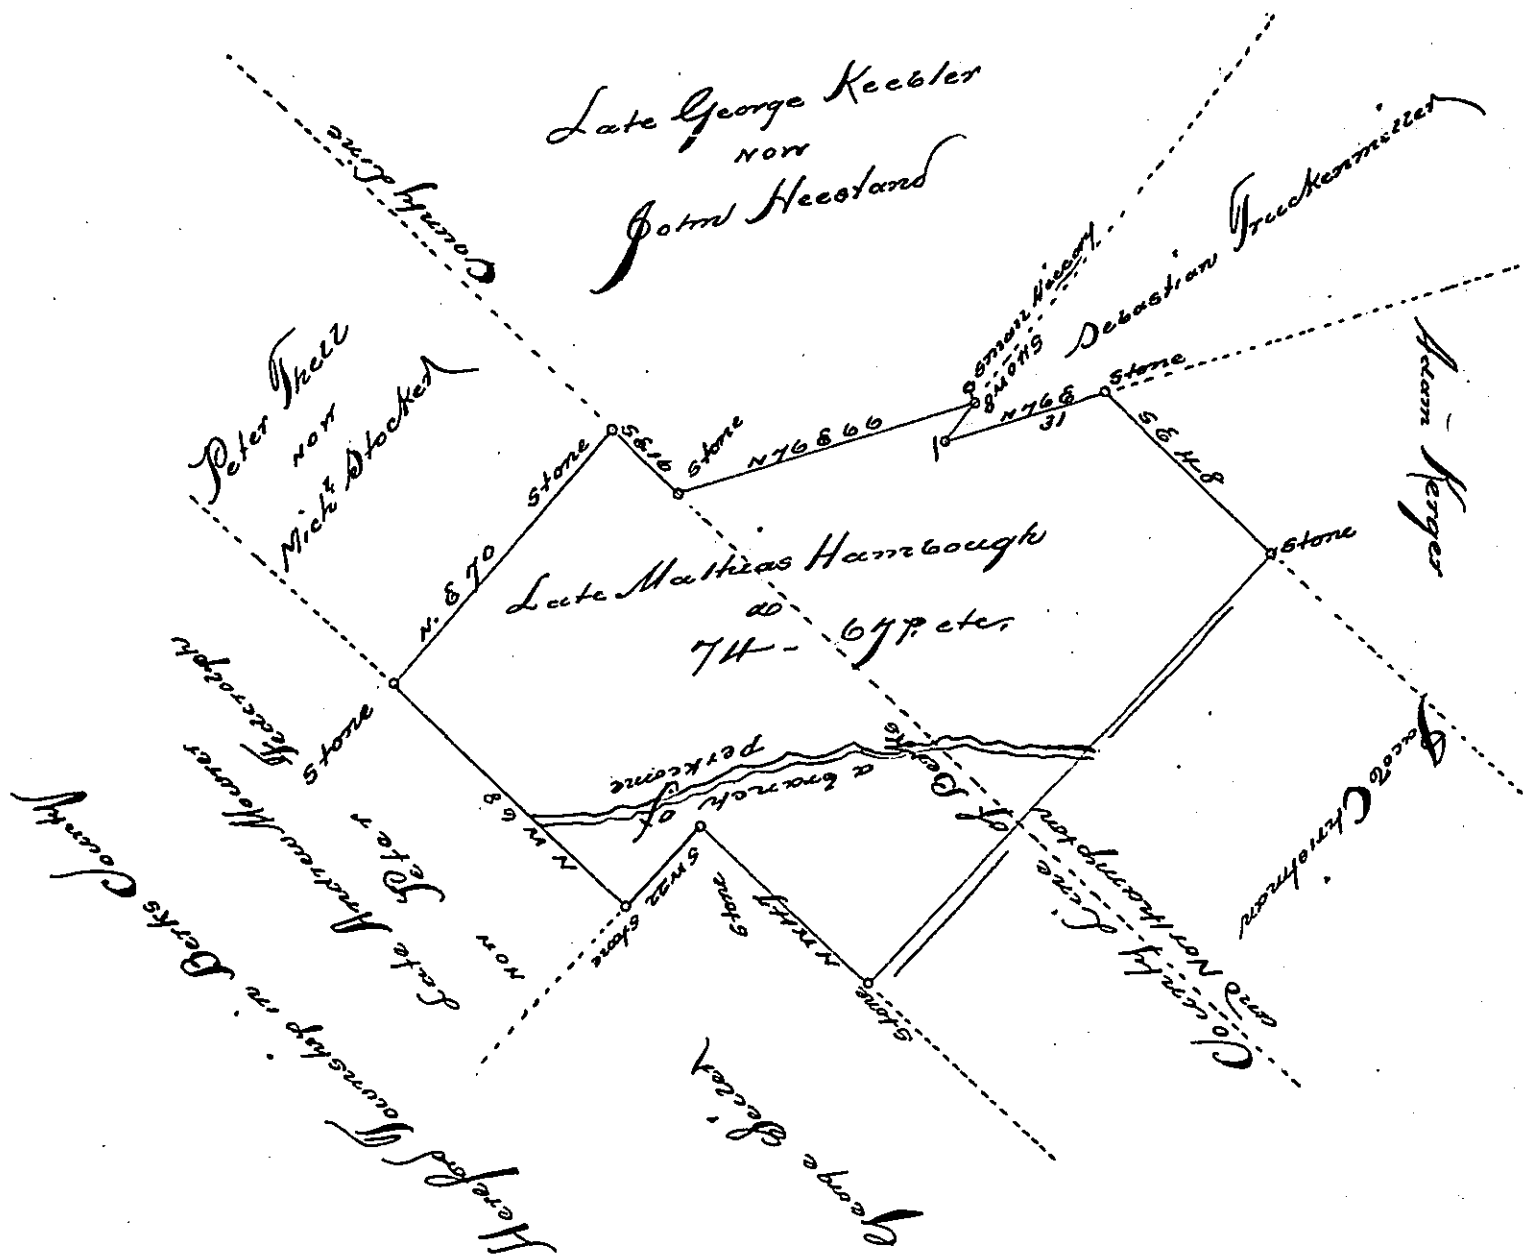

A Draught of a Tract of Land situate partly in Hereford Township in the County of Berks / formerly Philadelphia / and partly in Upper Merford Township in the County of Northampton / formerly Bucks / containing Seventyfour acres and 67 perches of Land with the usual allowance for Roads. That was formerly surveyed unto Mathias Hambough in pursuance of a warrant of the 8<sup>th</sup> day of May Anno. 1750. Whose right to the same was vacated by another Warrant from the Hon<sup>ble</sup> Proprietaries Dated the sixth day of April Anno 1767 - whereby the said Land was granted unto Conrad Dehaute and Catherine Eck. To whom it was resurveyed on the 16<sup>th</sup> April Anno 1767 By order of the Surveyor General  
 P. David Shurtze

IN TESTIMONY that the above is a copy of the original remaining on file in the Department of Internal Affairs of Pennsylvania, made conformably to an Act of Assembly approved the 16th day of February, 1833, I have hereunto set my Hand and caused the Seal of said Department to be affixed at Harrisburg, this first day of November 1898.  
 James W. Latta  
 Secretary of Internal Affairs.