


C-7-32

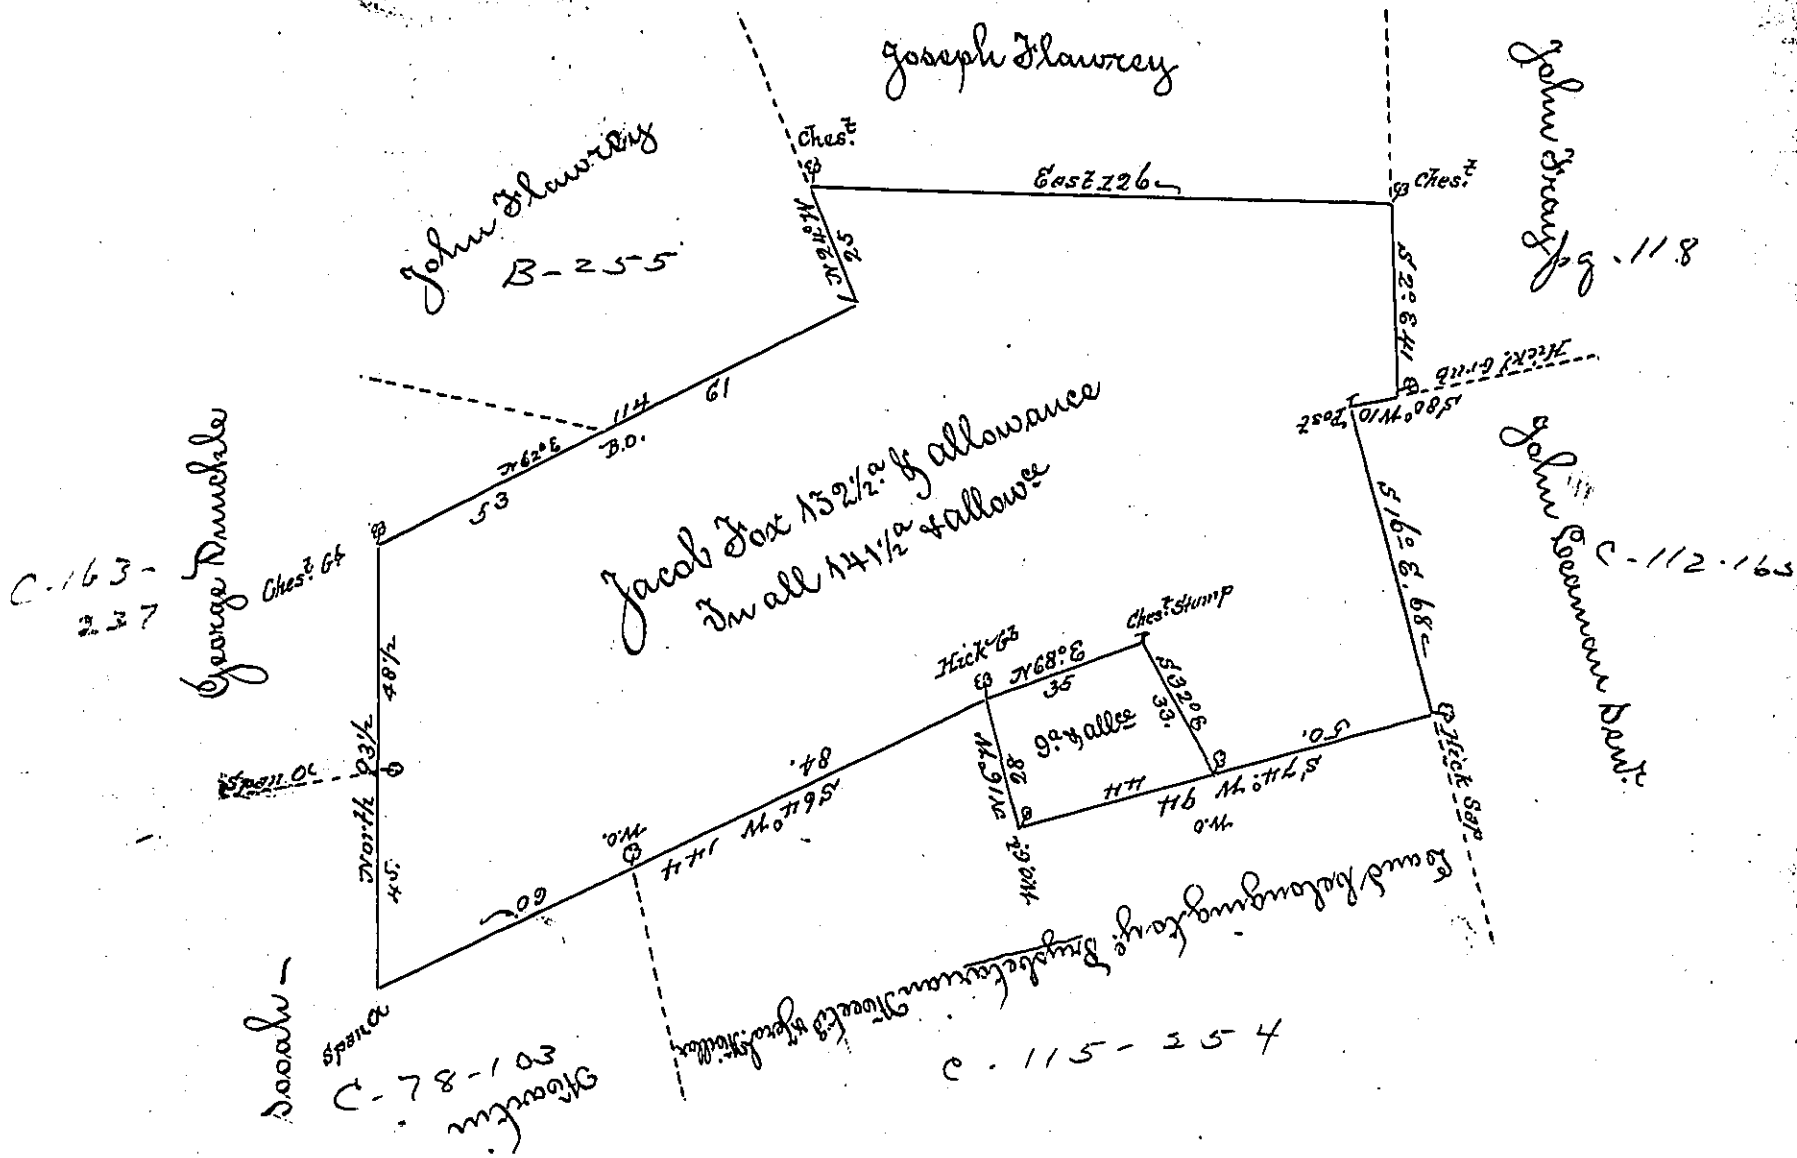

Returned to Jacob Fox on the 19<sup>th</sup> November 1764 the above described two tracts of land situate in Township of Lancaster County. The one by Warrant of the 21<sup>st</sup> of November 1745 containing one hundred thirty two acres & a half, the other by Warrant of the 1<sup>st</sup> of June 1749 containing nine acres, both with the usual allowance of 6<sup>th</sup> Cent.

To John Penken, Surveyor Genl.

R. Bartrem Galbraith D. S.

IN TESTIMONY that the above is a copy of the original remaining on file in the Department of Internal Affairs of Pennsylvania, made conformably to an Act of Assembly approved the 16th day of February, 1833, I have hereunto set my Hand and caused the Seal of said Department to be affixed at Harrisburg, this fourth day of October 1898.



*James W. Latta*  
Secretary of Internal Affairs.