


Bearing and distance
up Wehawasim River
from the Proprietaries line to
Isaac Sidmans land are

S. 13 W. 135

S. 35 W. 72

177

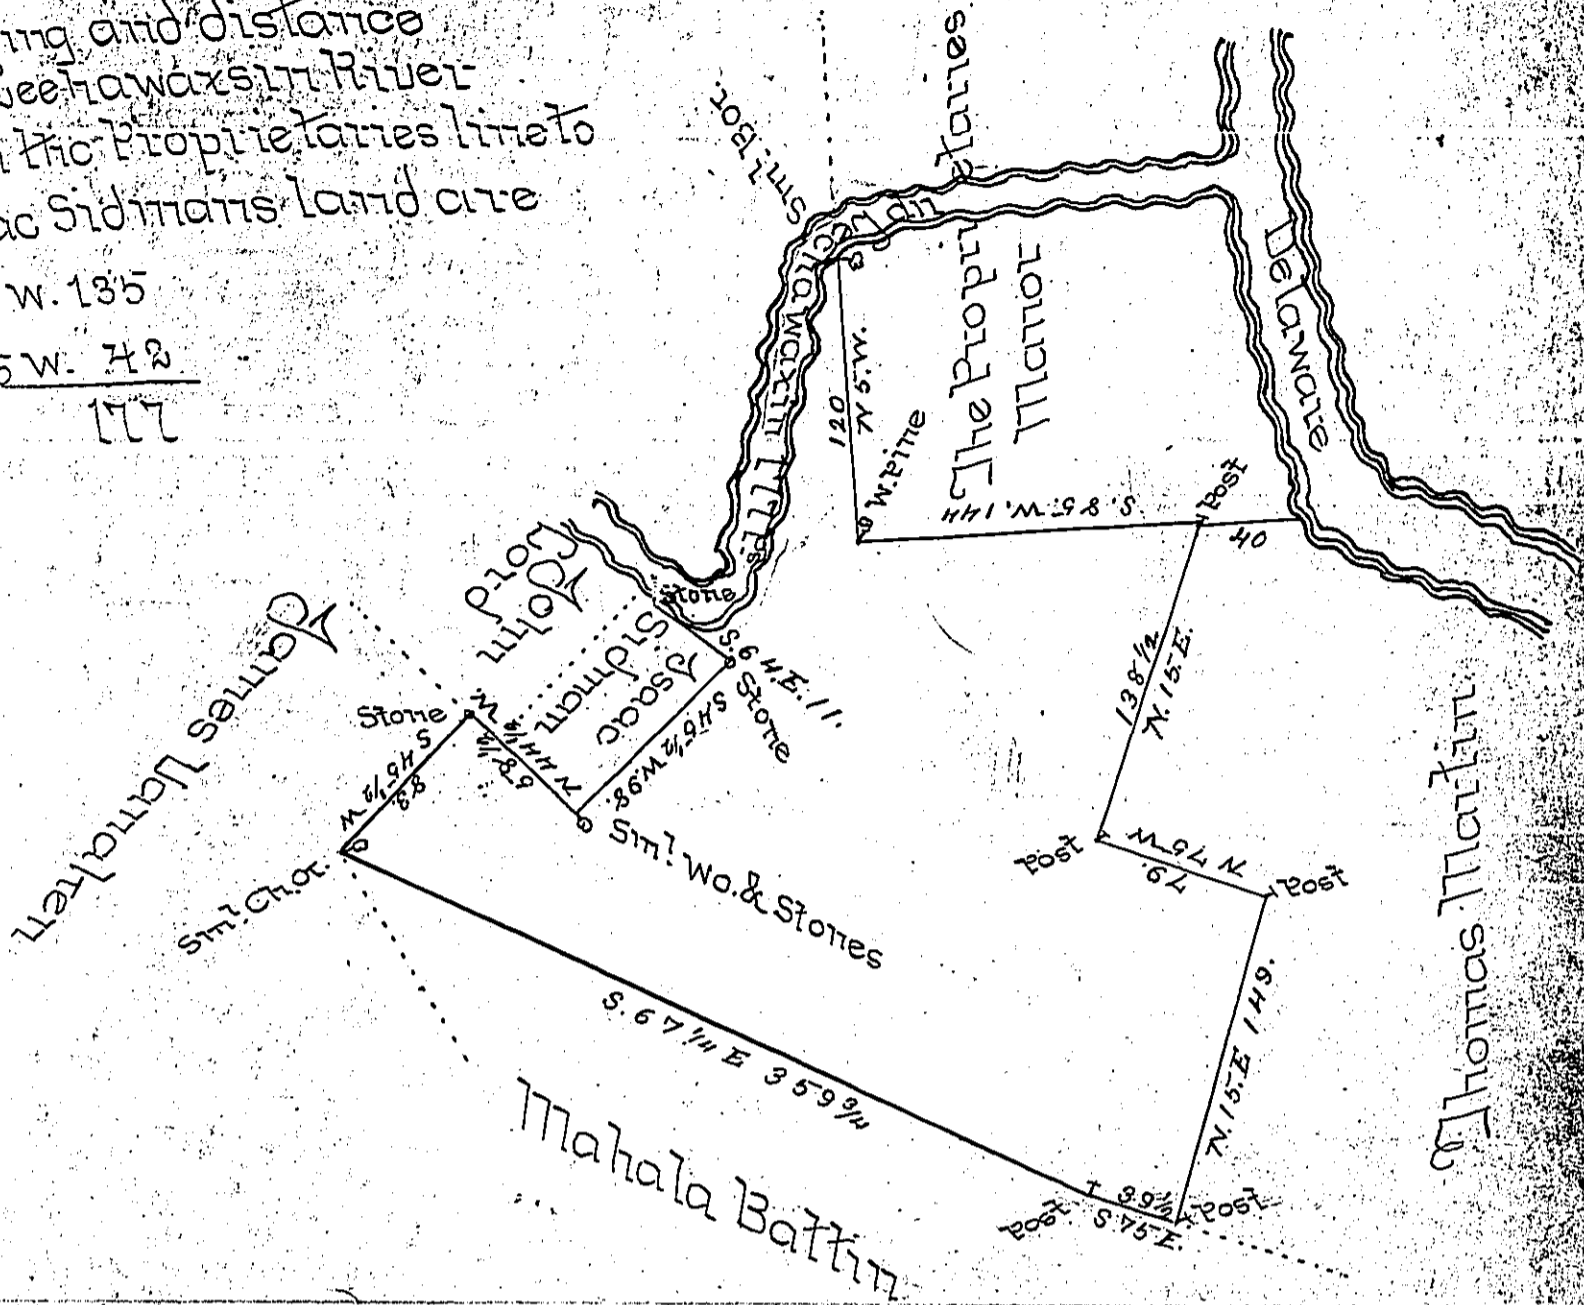

By Virtue of a Warrant dated the 22^d March 1793 Surveyed
the 5th September 1794 to Lewis Wolf the above des-
cribed tract of land situate on Wehawasim River near
the mouth in the County of Northampton containing
Three hundred and Eighty Seven Acres fifteen perches
& the allowance six Percent &c^a

Geo Palmer JS

To Daniel Brodhead Esq^t }
Surveyor General.

IN TESTIMONY that the above is a copy of the original remaining on file in
the Department of Internal Affairs of Pennsylvania, made
conformably to an Act of Assembly approved the 16th day of
February, 1833, I have hereunto set my Hand and caused
the Seal of said Department to be affixed at Harrisburg
this seventh day of March 1899

James W. Fitter
Secretary of Internal Affairs

