


Henry Reynolds June B 7-207

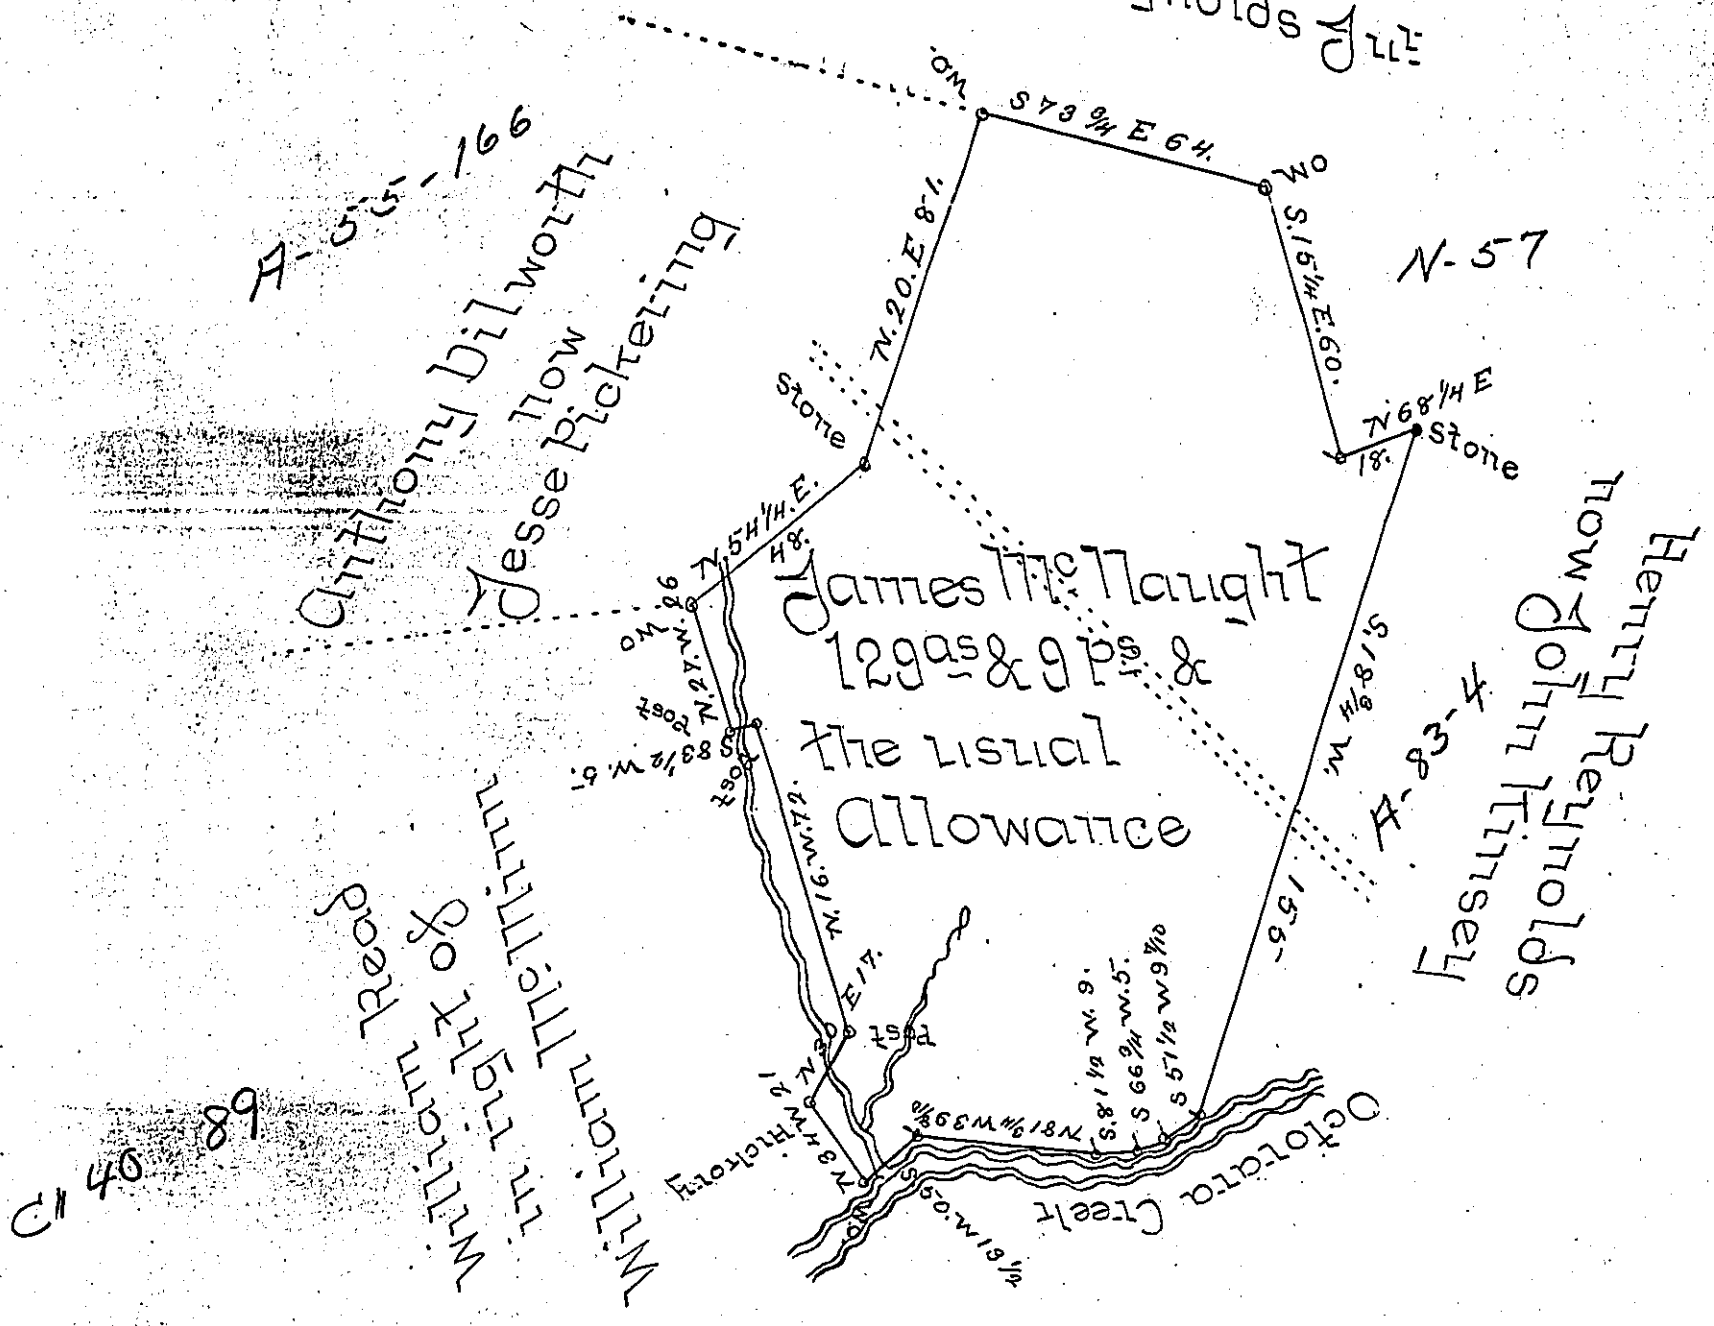

A Draught of a Tract of Land situate in Little Britain Township in the County of Lancaster containing one hundred and twenty nine Acres & Nine perches and the usual Allowance of six Percent for Roads, Surveyed the 3rd of August Anno Domini 1809 for Jacob Reuels in pursuance of a warrant dated the 24th of August Anno Domini 1765. Granted to Montgomery ^{done} by Daniel Kenny -- Authorized by

Jacob Hibshtman D.S.

To Andrew Porter Esq^t }
 Surveyor General }

IN TESTIMONY that the above is a copy of the original remaining on file in the Department of Internal Affairs of Pennsylvania, made conformably to an Act of Assembly approved the 16th day of February, 1833, I have hereunto set my Hand and caused the Seal of said Department to be affixed at Harrisburg, this second day of May 1899.



James W. Latta
 Secretary of Internal Affairs.