


John & Henry Gaymarket See B 3-128

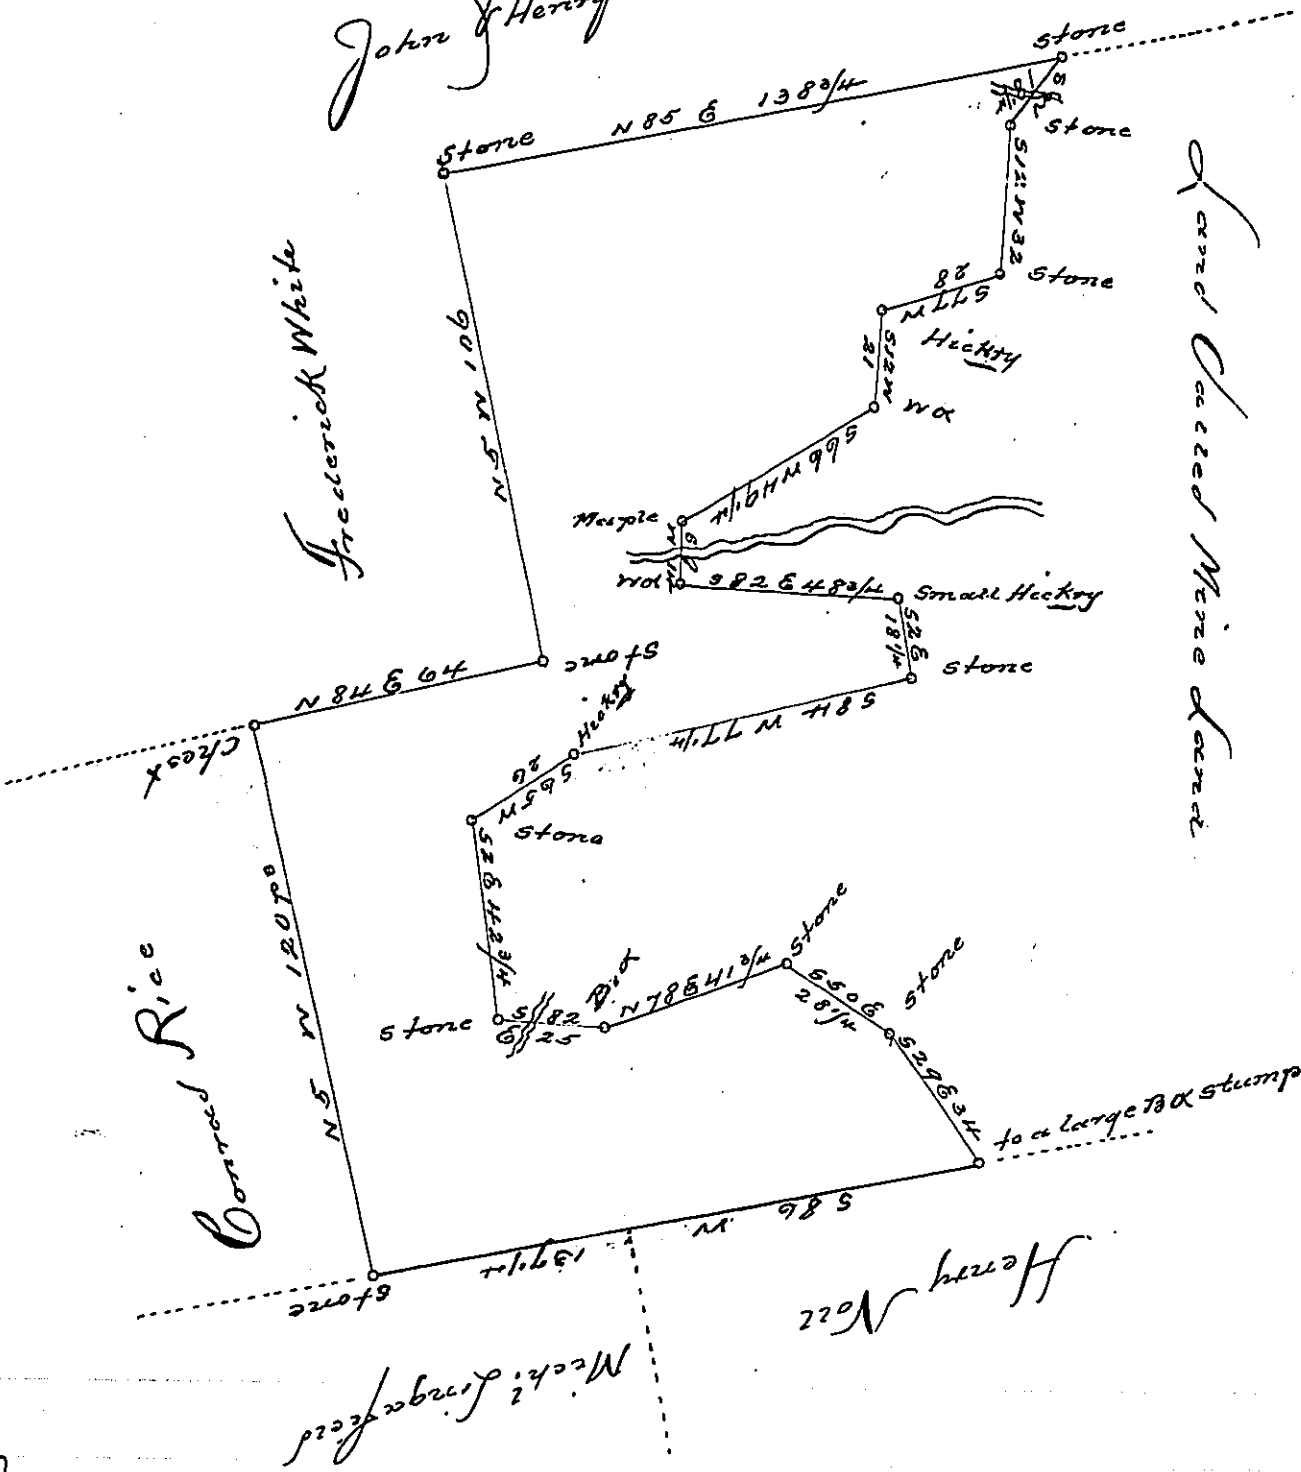

A draught of a piece or tract of Land situate in Part Township Lancaster County containing one hundred and eighteen acres and 152 ps and the allowance of six ps. Cont for Roads &c Surveyed the 20th day of June A.D. 1785, for James Mercet Esqr. by Virtue of a Warrant Dated the 19th Day of May A.D. 1785.

To John Lukens Esqr.
J.G.

Mr. Henry Reed D. J.

IN TESTIMONY that the above is a copy of the original remaining on file in the Department of Internal Affairs of Pennsylvania, made conformably to an Act of Assembly approved the 16th day of February, 1833, I have hereunto set my Hand and caused the Seal of said Department to be affixed at Harrisburg, this second day of May, 1899.

James W. Pitta
Secretary of Internal Affairs.