


Jacob Ochletwivers Land

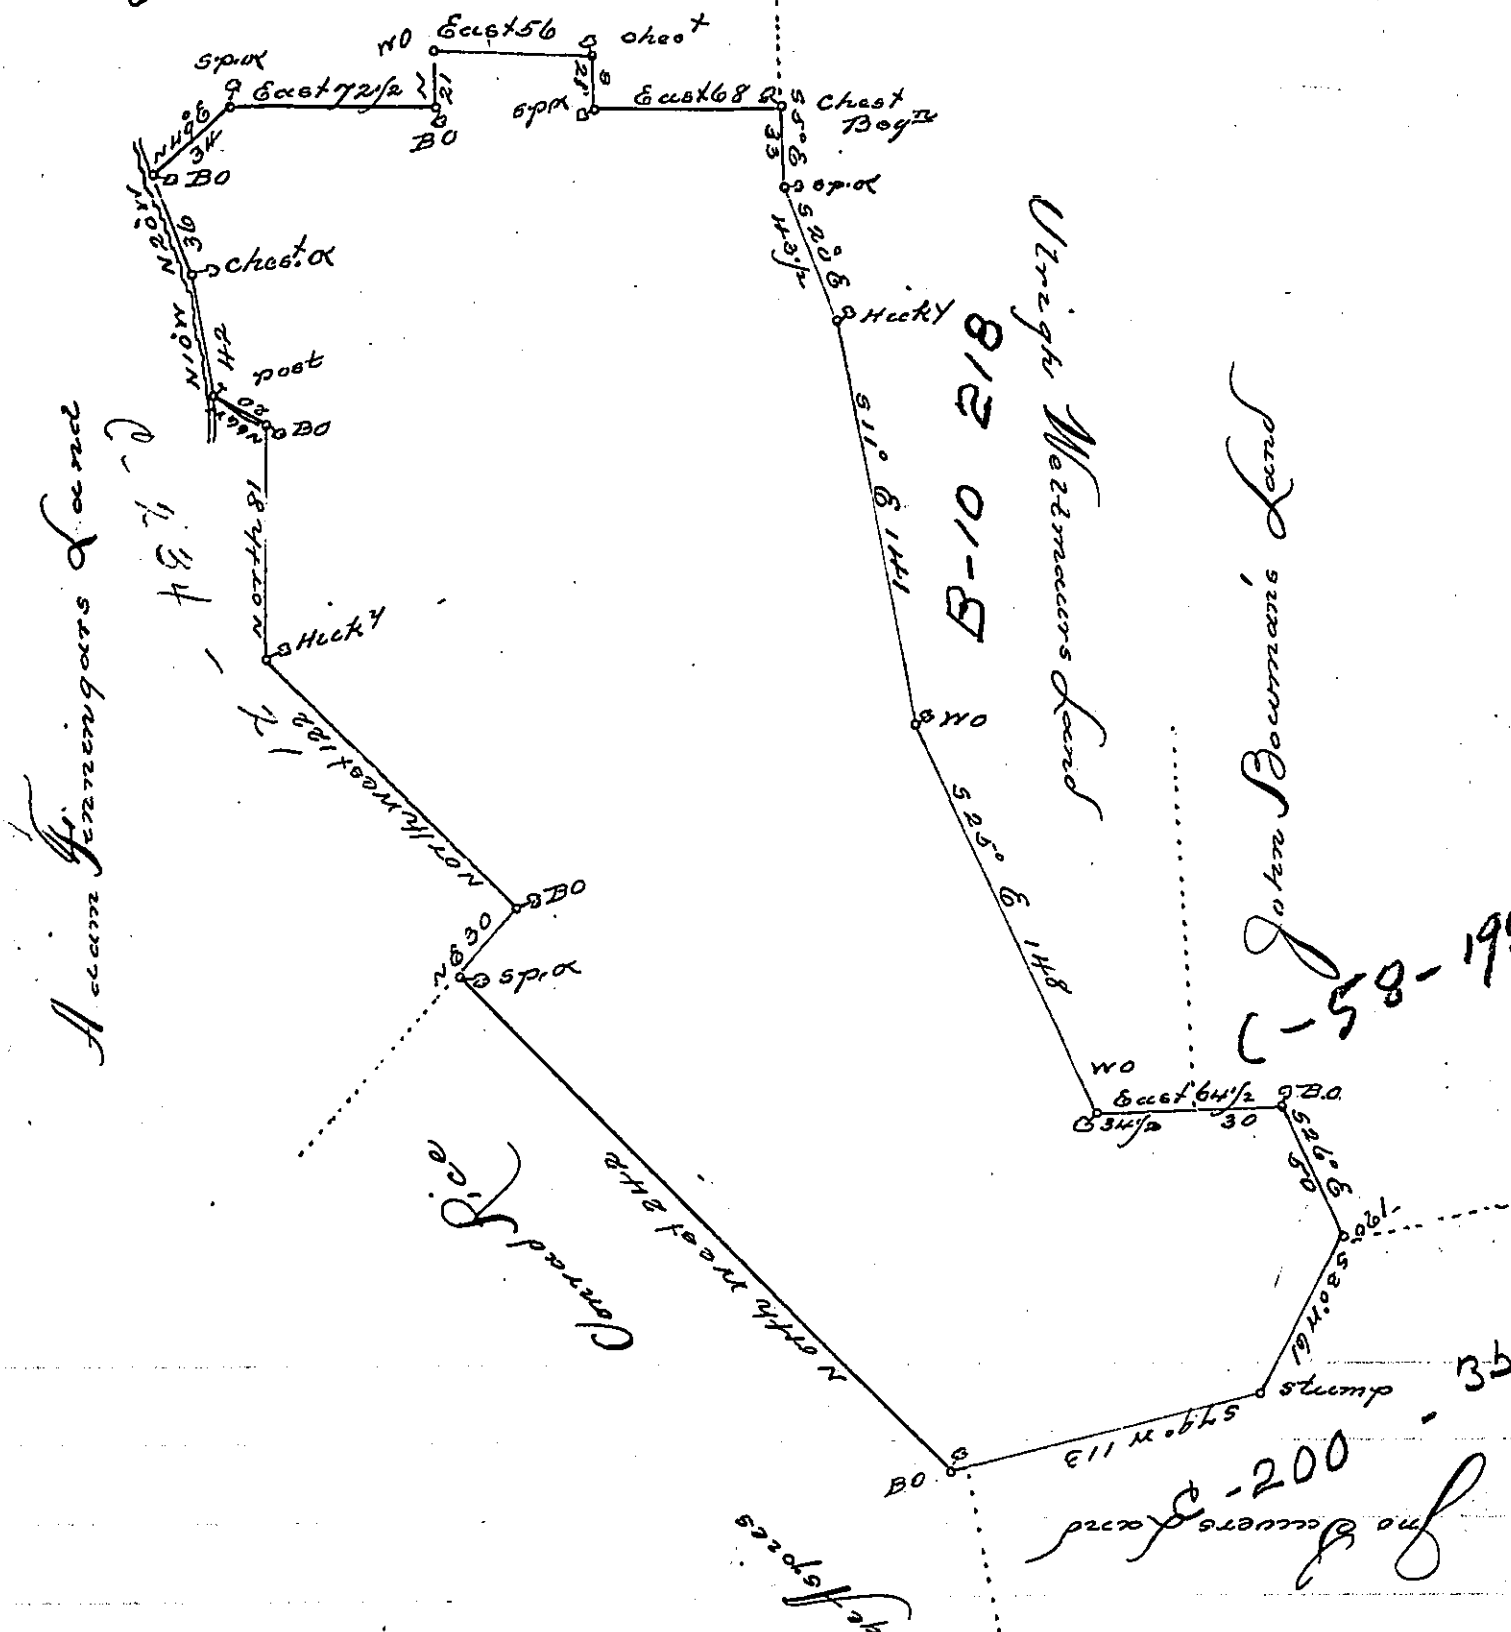

Surveyed to John Over of Derry Township Lancaster County
 Five hundred fifty acres and a quarter with allowance of 6 yds
 By Virtue of a Warrant bearing date the seventeenth day of Dec-
 ember 1745

Surv. this 29th of May, 1761. pr.
 Bartrem J. Swarth Dep^y Surv.

To Nich. Jewell Esq.
 Surveyor General

IN TESTIMONY that the above is a copy of the original remaining on file in
 the Department of Internal Affairs of Pennsylvania, made
 conformably to an Act of Assembly approved the 16th day of
 February, 1833, I have hereunto set my Hand and caused
 the Seal of said Department to be affixed at Harrisburg,
 this Second day of May, 1899.

James W. Pitts
 Secretary of Internal Affairs.