


C-593 Daniel Byers

A-55-182

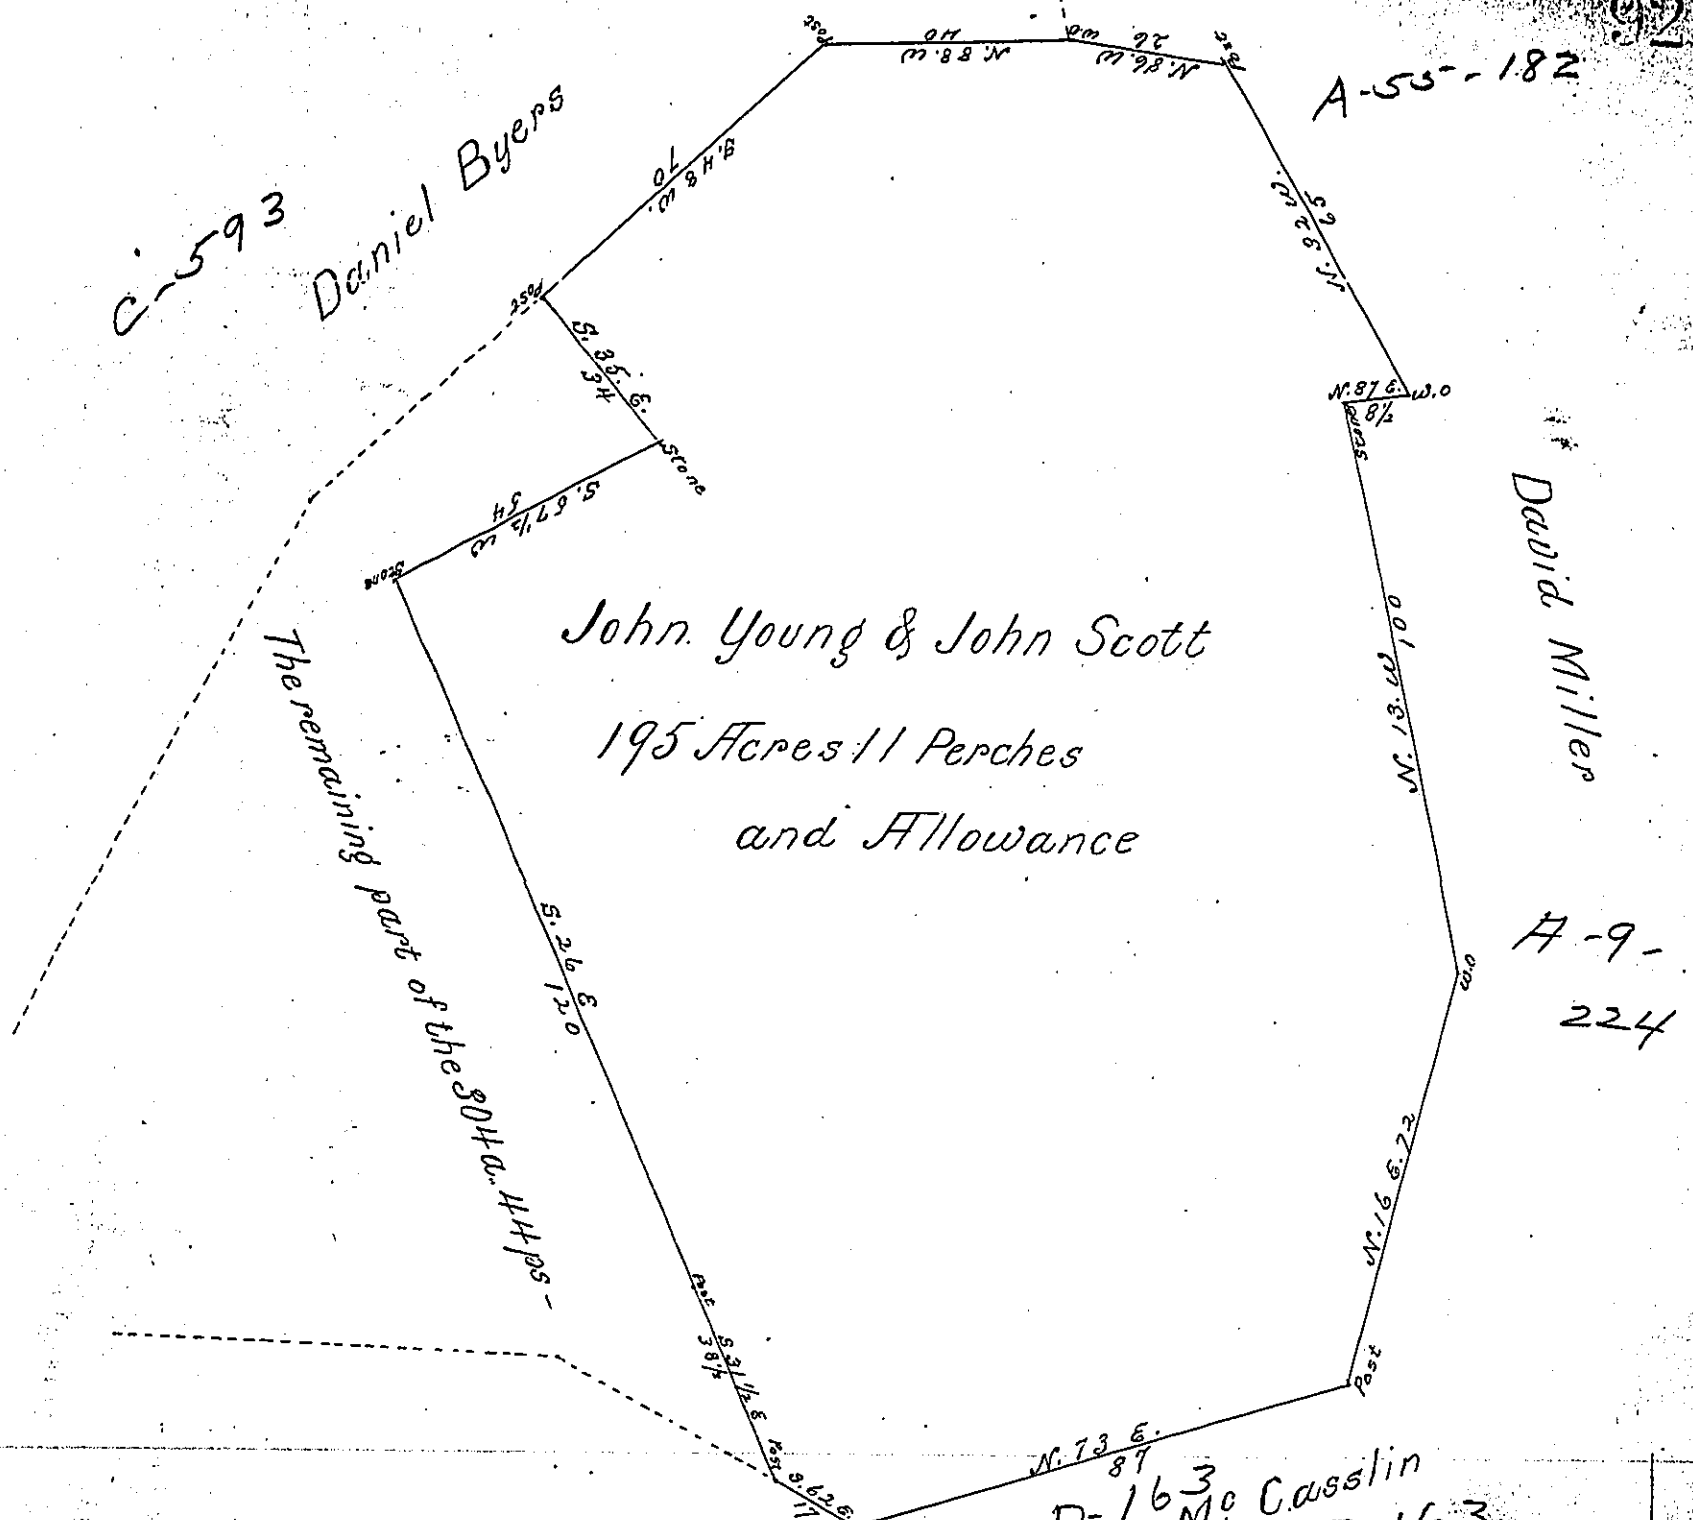

John Young & John Scott
195 Acres 11 Perches
and Allowance

A-9-224

D-163 Mc Casslin D-163

A Draught of a Tract of Land Situate in Cole
rain in the County of Lancaster County Containing One
hundred and ninety five acres and eleven perches and the
usual allowance of Six pcent for Roads being part of 304 a.
& 44 ps & the allowance Surveyed in pursuance of three
warrants the first thereof dated the 1st. of March A. D.
1757 & the second dated the 13th. of November A. D. 1758 Granted
unto John Young the third dated the 26th. of May A. D. 1758
Granted unto John Scott Survey the above described tract
of Land for James Baxter the 19th. of October A. D. 1809
To Andrew Porter Esqr }
Surveyor General } p. Jacob Hilshman Del.

IN TESTIMONY that the above is a copy of the original remaining on file in
the Department of Internal Affairs of Pennsylvania, made
conformably to an Act of Assembly approved the 16th day of
February, 1833, I have hereunto set my Hand and caused
the Seal of said Department to be affixed at Harrisburg,
this fifth day of September 1899



James W. Pitts
Secretary of Internal Affairs.