


James H. Alexander

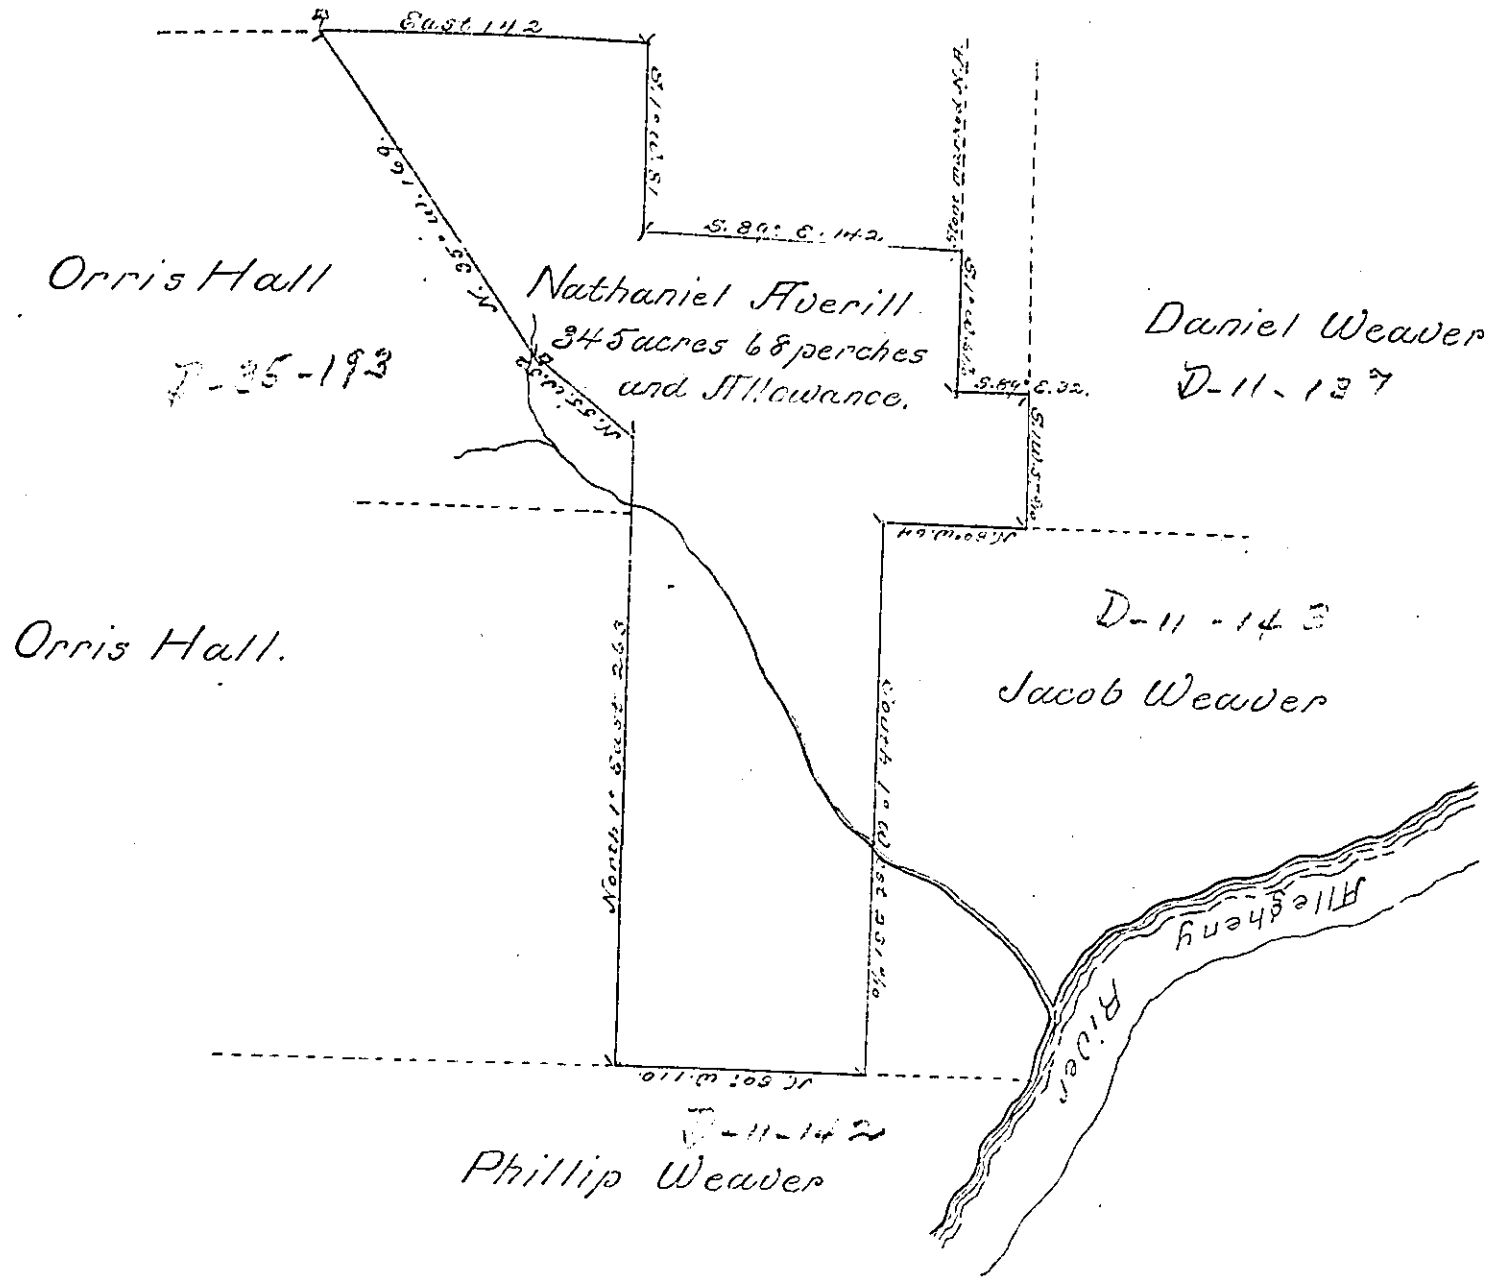

Draft of a tract of land situate in Deerfield township Warren County West of the Allegheny River containing Three Hundred forty five acres and sixty eight perches and allowance Surveyed June 14th. 1837 for Nathaniel Averill on improvement and settlement. Witness my hand the 14th. day of June A.D. 1837

Andrew H. Ludlow Esq.  
Warren County

True copy from the original Survey Book Warren. Feb. 8th. 1838

To John Taylor Esq.  
Surveyor General Pennsylvania.

IN TESTIMONY that the above is a copy of the original remaining on file in the Department of Internal Affairs of Pennsylvania, made conformably to an Act of Assembly approved the 16th day of February, 1833, I have hereunto set my Hand and caused the Seal of said Department to be affixed at Harrisburg, this fifth day of June 1900

James H. Alexander  
Secretary of Internal Affairs.