


See pg. 77 & B-6-110

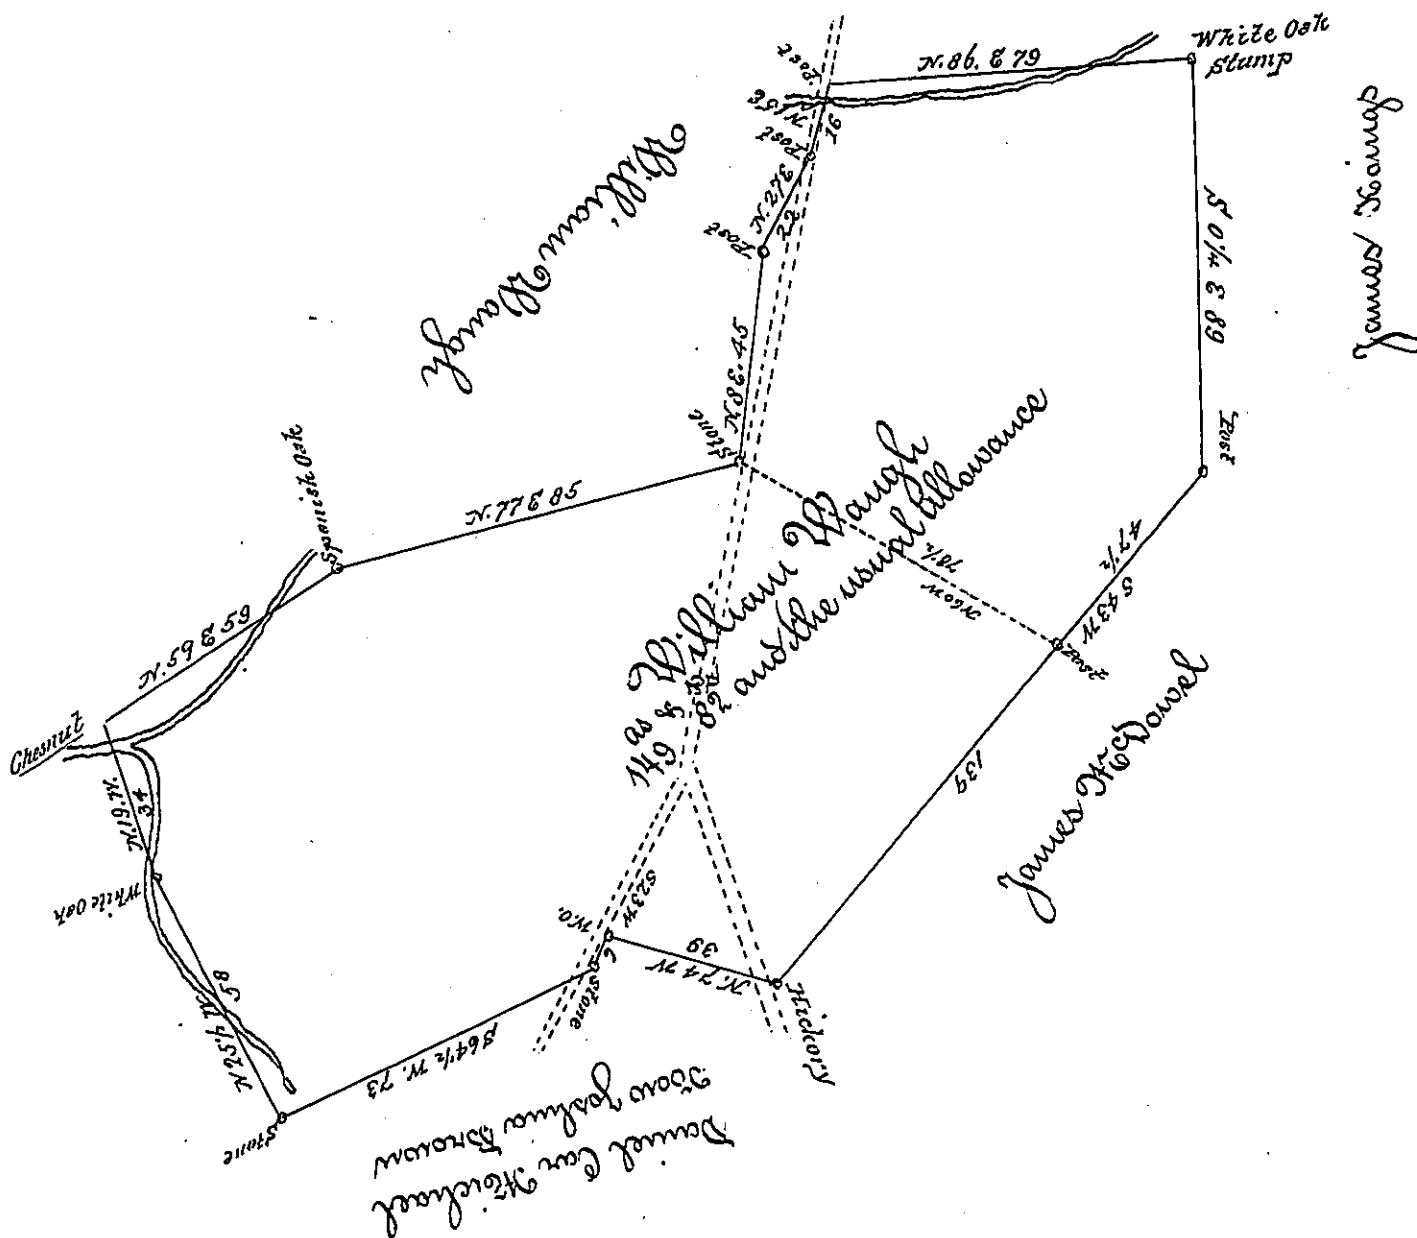

A Draught of a Tract of Land situate in Little Britain Township in the County of Lancaster containing one hundred and forty nine Acres and Eighty two perches and the usual Allowance of six per Cent for Roads & surveyed in pursuance of a warrant dated the 2^d of February A.D. 1755. Granted unto William Waugh & surveyed the 29th of August 1808 by John Gryder J^{nr}. Authorized by Samuel Cusminger, then a Deputy Surveyor, taken from his field Notes remaining in my Office, August the 22nd 1809

To Andrew Porter Esq^t }
Surveyor General

Jacob Kibshman D.S.

IN TESTIMONY that the above is a copy of the original remaining on file in the Department of Internal Affairs of Pennsylvania, made conformably to an Act of Assembly approved the 16th day of February, 1833, I have hereunto set my Hand and caused the Seal of said Department to be affixed at Harrisburg, this first day of August 1899.

James W. Jatta
Secretary of Internal Affairs.