


James Dremble 207 acres and the allowance of 6 acres per cent. surveyed the 15th of February 1738

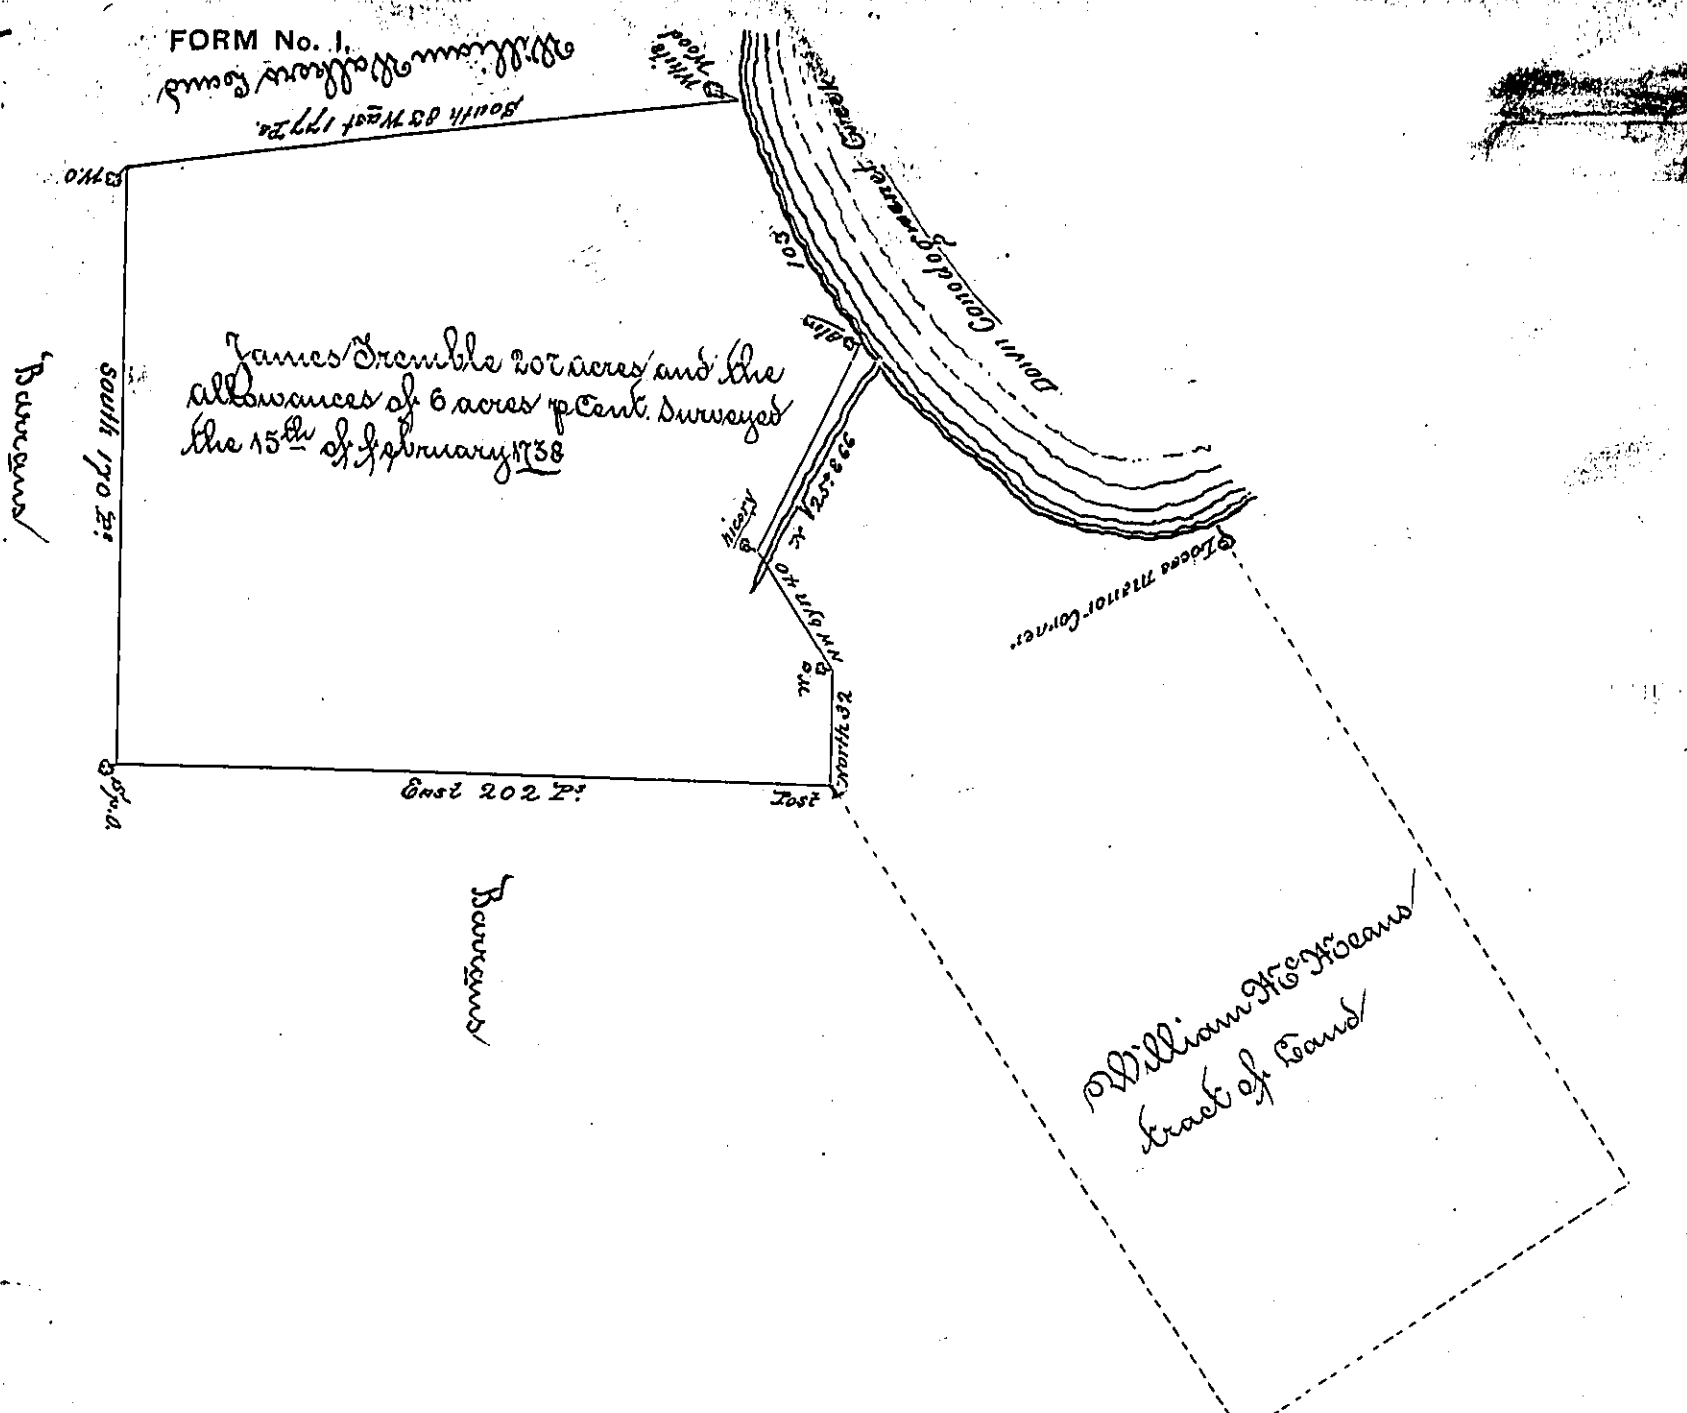

By virtue of a warrant from the Proprietaries dated the 19th day of August Anno Dom. 1738 surveyed on the 15th day of February Anno Dom. 1738 to James Dremble on the west side of Susquehanna River a Tract of Land situate in the Township of Drensbury in the County of Lancaster. Beginning at a white wood tree by the side of ~~the~~ ^{Conodoguinet Creek} thence south 85 degrees west 127 p to white oak thence south 170 p to a Spani. oak thence East 202 p to a post thence South 52 p to a white oak thence north west 5 by north 40 p to a hickory thence north 25 degrees East 66 p to an Elm by the said ^{Creek} ~~River~~ thence down the sd ^{Creek} ~~River~~ by its several Courses 103 p to the place of beginning. Containing 207 acres and the allowance of six per cent for High ways and Road

(obliterated)

Surveyed by Edward Smout

IN TESTIMONY that the above is a copy of the original remaining on file in the Department of Internal Affairs of Pennsylvania, made conformably to an Act of Assembly approved the 16th day of February, 1833, I have hereunto set my Hand and caused the Seal of said Department to be affixed at Harrisburg, this Sixth day of June 1899.

James W. Latta
Secretary of Internal Affairs.