


R.G. White

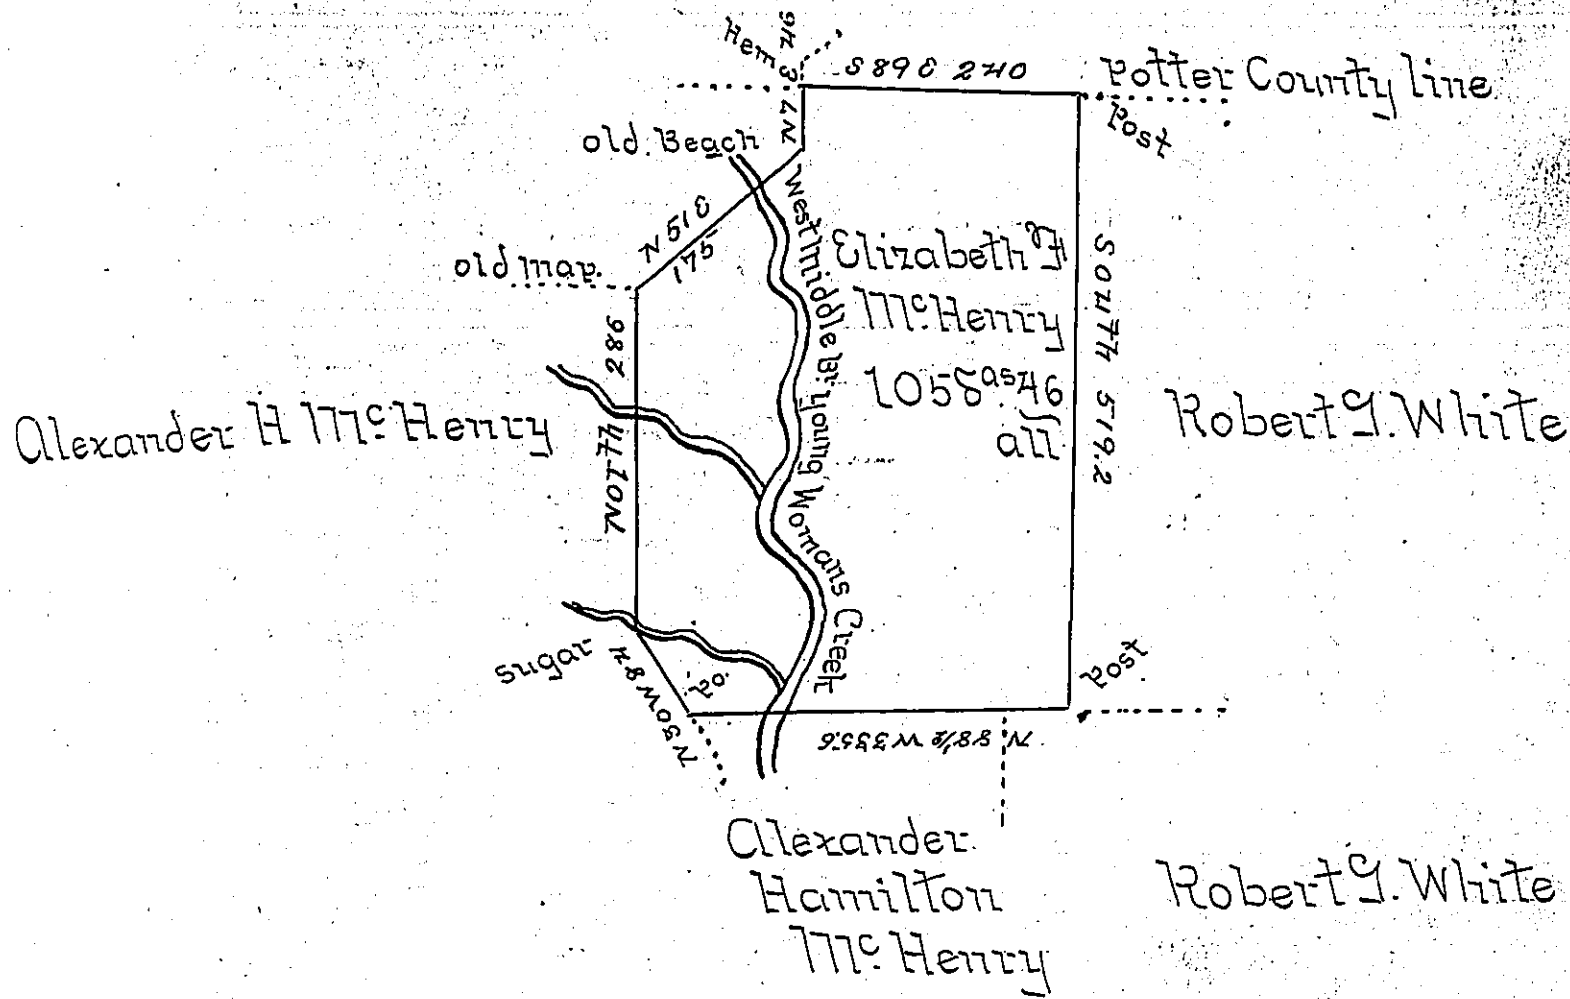

Surveyed as above described for Elizabeth T McHenry the 10th day of March 1845 in pursuance of her Warrant for 1000 acres dated the 1st day of December 1847 situate on the Waters of Youngmans Creek in the Township of Chapman and in the County of Clinton Containing one thousand Fifty Eight acres forty six perches with allowance of 6 P^r C^t for Roads &c

B.W. Morrison C.S

To John Laporte Esq }
 Surveyor General }

IN TESTIMONY that the above is a copy of the original remaining on file in the Department of Internal Affairs of Pennsylvania, made conformably to an Act of Assembly approved the 16th day of February, 1833, I have hereunto set my Hand and caused the Seal of said Department to be affixed at Harrisburg,

this first day of May 1890

James W. Latta
 Secretary of Internal Affairs.