


(?)  
C120-187  
Robt Laughlins Land  
C-37-39

Robert Clifford's  
Page 67

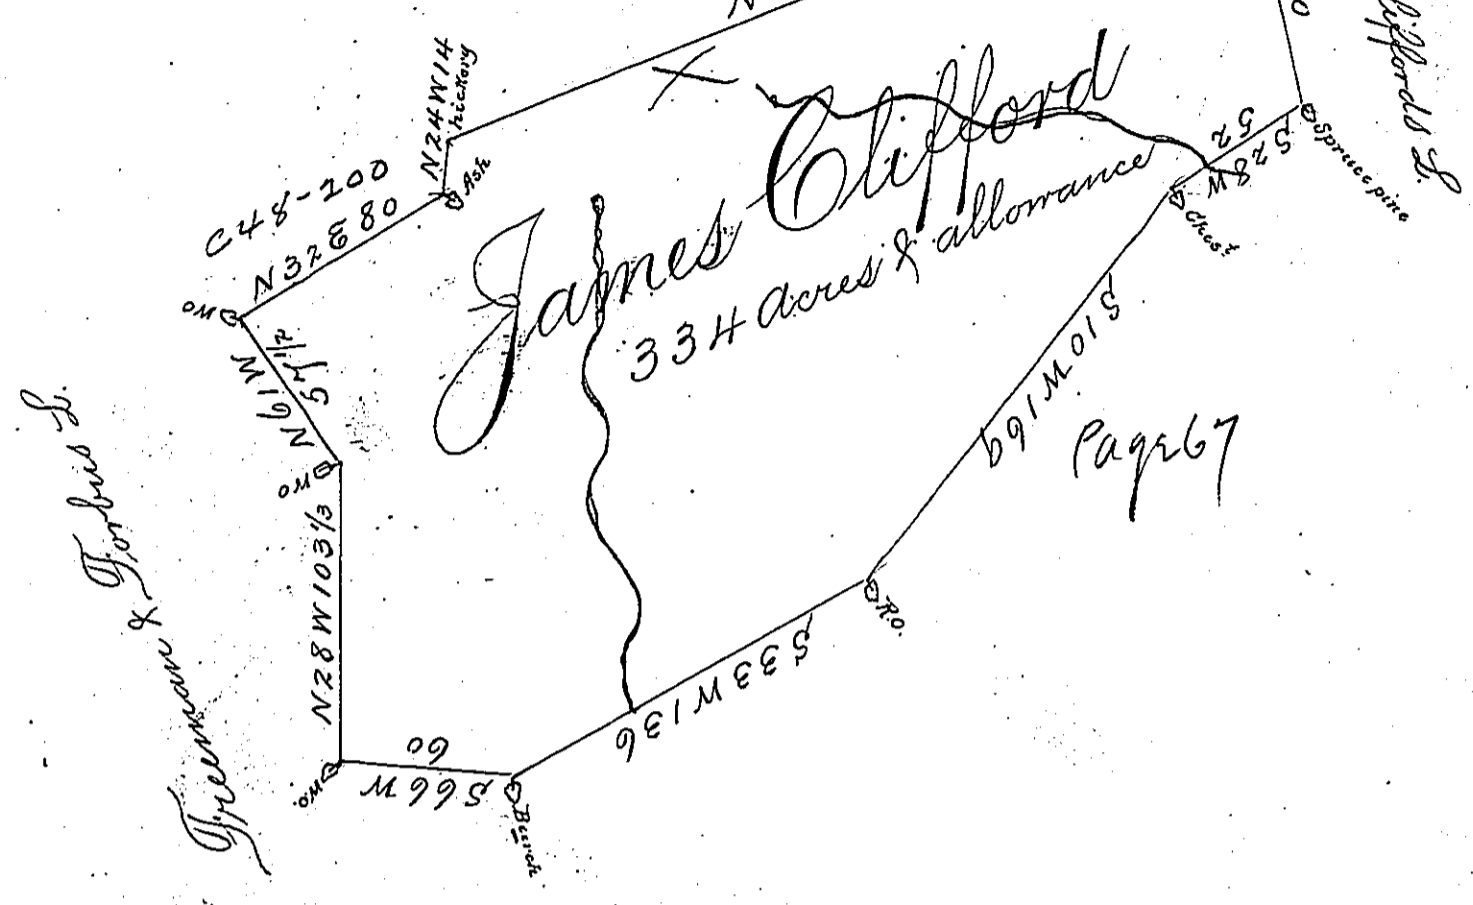

A Draught of a Tract of Land situated in Perrygall Township Westmoreland County containing three Hundred and thirty four acres and allowance Survey'd January 4<sup>th</sup> 1787 In Pursuance of a Warrant To James Clifford Bearing Date Sept<sup>r</sup> 25<sup>th</sup> 1786.

To John Lukens Esq<sup>r</sup> S<sup>r</sup> James Sample D<sup>r</sup>

IN TESTIMONY that the above is a copy of the original remaining on file in the Department of Internal Affairs of Pennsylvania, made conformably to an Act of Assembly approved the 16th day of February, 1833; I have hereunto set my Hand and caused the Seal of said Department to be affixed at Harrisburg, this Seventh day of May 1901.

*James W. Pitta*  
Secretary of Internal Affairs.