


(2)

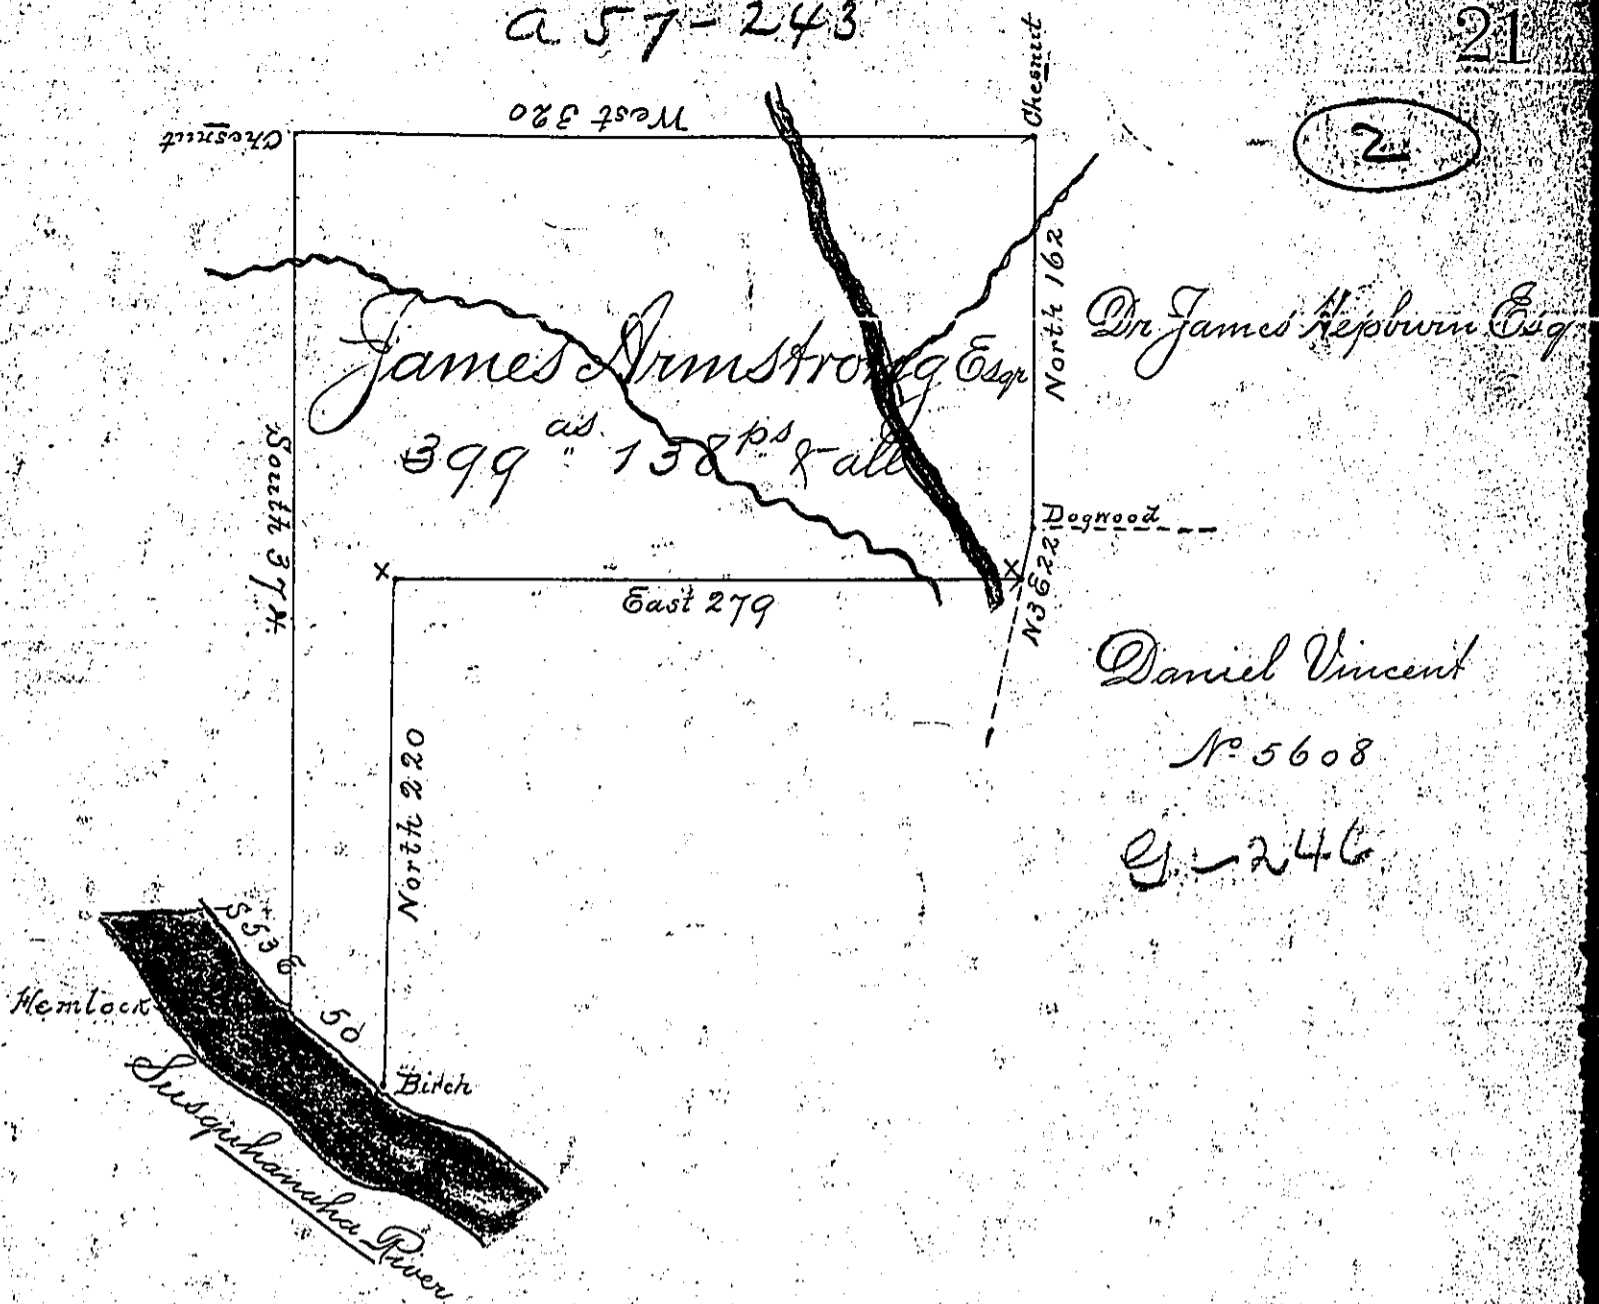

James Armstrong Esqr

Dr James Hepburn Esqr

Daniel Vincent

N<sup>o</sup> 5608

E-246

Surveyed the above described tract of land on the 17<sup>th</sup> of June 1831 for James Armstrong James Hepburn David M. Wick en Esqr in pursuance of their warrant dated August the 16<sup>th</sup> 1830 containing three hundred and ninety nine Acres one hundred and thirty eight perches and allowance of Six per cent for roads &c Situate in Chapman Township Lycoming County bounded as above adjoining the River Susquehanna and including Keyners run &c

John A. Gamble D.S.

To Jacob Spangler Esqr  
 Surveyor General

Examined and approved of by  
 me this 27<sup>th</sup> of Nov. 1835.

David Hanna D.S.

IN TESTIMONY that the above is a copy of the original remaining on file in the Department of Internal Affairs of Pennsylvania, made conformably to an Act of Assembly approved the 16th day of February, 1833, I have hereunto set my Hand and caused the Seal of said Department to be affixed at Harrisburg, this Second day of April 1901



*James W. Latta*  
 Secretary of Internal Affairs