


C 200-93

Wm. Spear

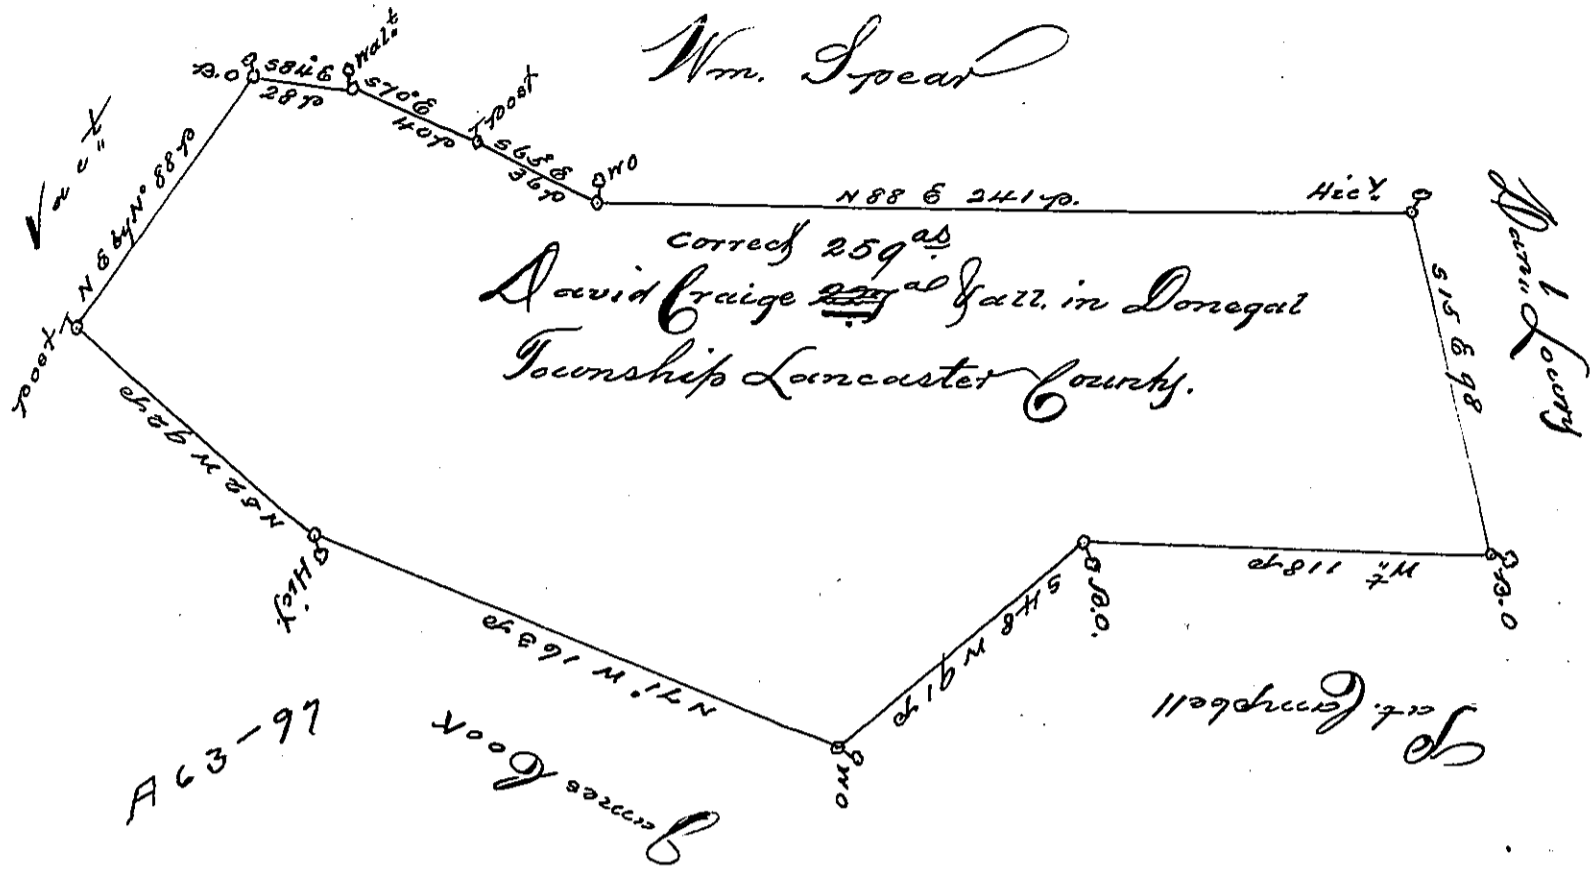

A Draught of David Craiges Land situate in Donegal Township Lancaster County. Containing two hundred & twenty seven acres & the allowance of six p. Clerk for Roads &c. By virtue of the Honble Proprietaries Warrⁿ bearing date the 9th day of April 1747. Surveyed the 2^d day of Dec^r 1749.

To Mr. Nicholas Scull
Surr^t. Genl

p^r. Tho. Gordon D. J.

IN TESTIMONY that the above is a copy of the original remaining on file in the Department of Internal Affairs of Pennsylvania, made conformably to an Act of Assembly approved the 16th day of February, 1833, I have hereunto set my Hand and caused the Seal of said Department to be affixed at Harrisburg, this seventh day of August 1890.

James W. Latta
Secretary of Internal Affairs.