


Robert Coleman in right of Jacob Giles

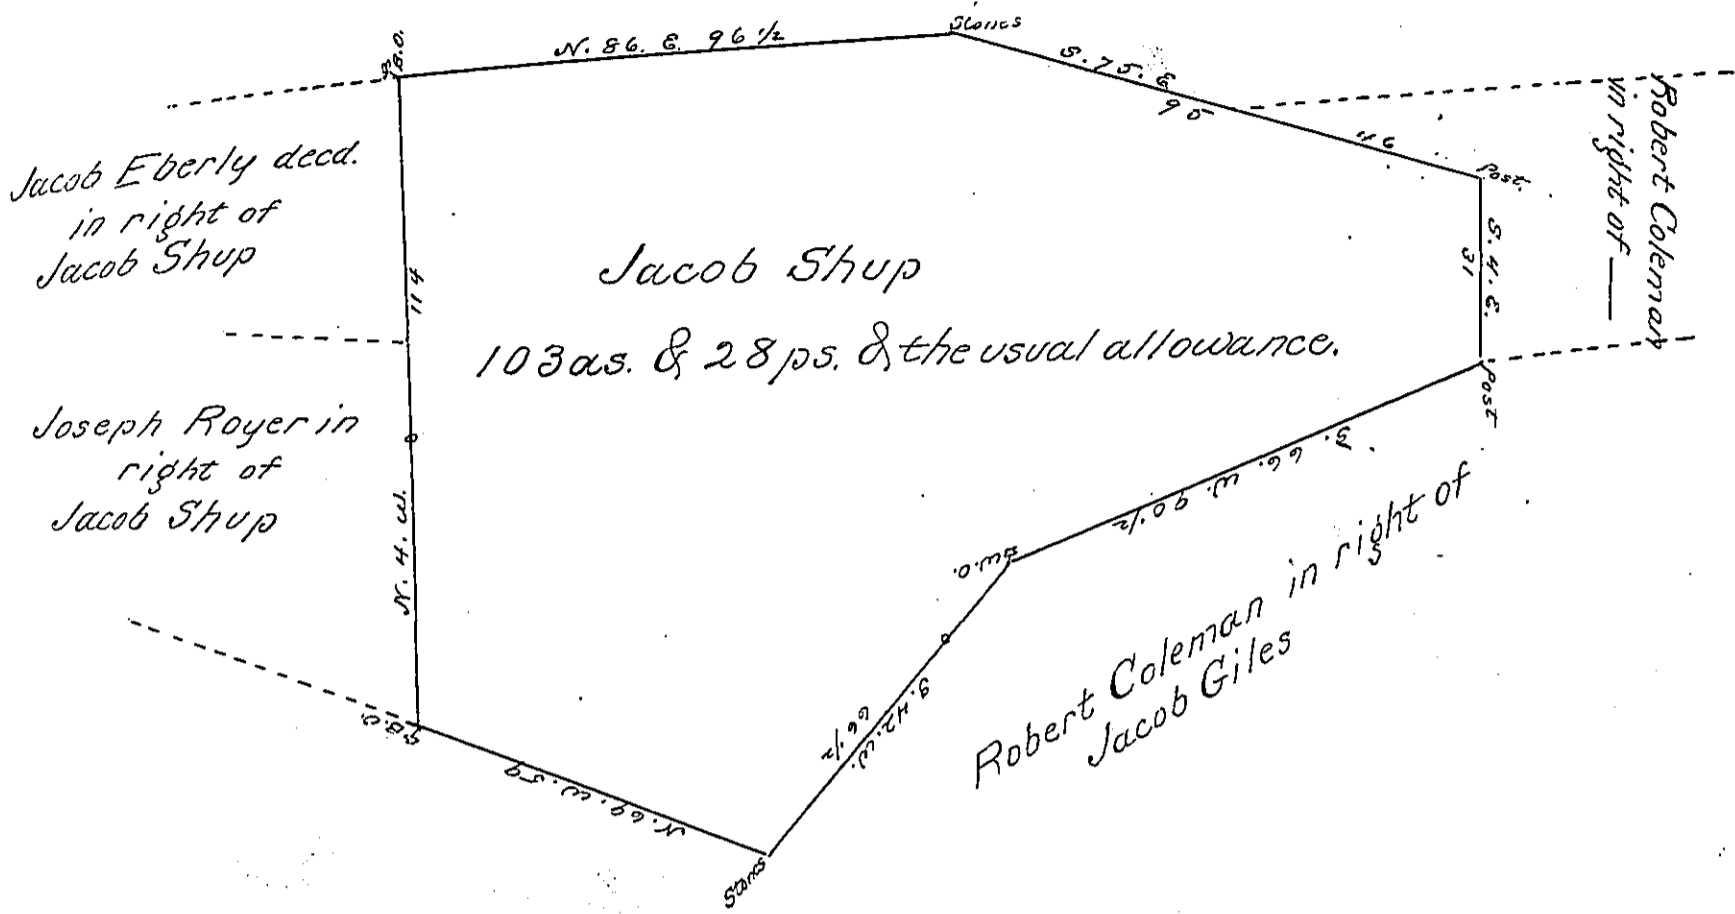

A Draught of a Tract of land situate in localities Township Lancaster County Containing One hundred and three acres and twenty eight perches and the usual allowance of six pcent for Roads &c. being part of 163 as. & 80 ps. by warrant dated the 14th. of September 1748, granted to Jacob Shup, surveyed the above Tract the 15th. day of April 1819, for Robert Coleman Esqr.

pr. Jacob Hibshman D.S.

I approve of the above survey to be accepted in the surveyor Generals office February 12th. 1824

To Samuel Cochran Esqr. }
Surveyor General

Henry Carpenter D.S.

IN TESTIMONY that the above is a copy of the original remaining on file in the Department of Internal Affairs of Pennsylvania, made conformably to an Act of Assembly approved the 16th day of February, 1833, I have hereunto set my Hand and caused the Seal of said Department to be affixed at Harrisburg, this second day of October 1900

James W. Latta
Secretary of Internal Affairs.