


Note - The dotted lines on the side called
fact. show how the survey was first
made.

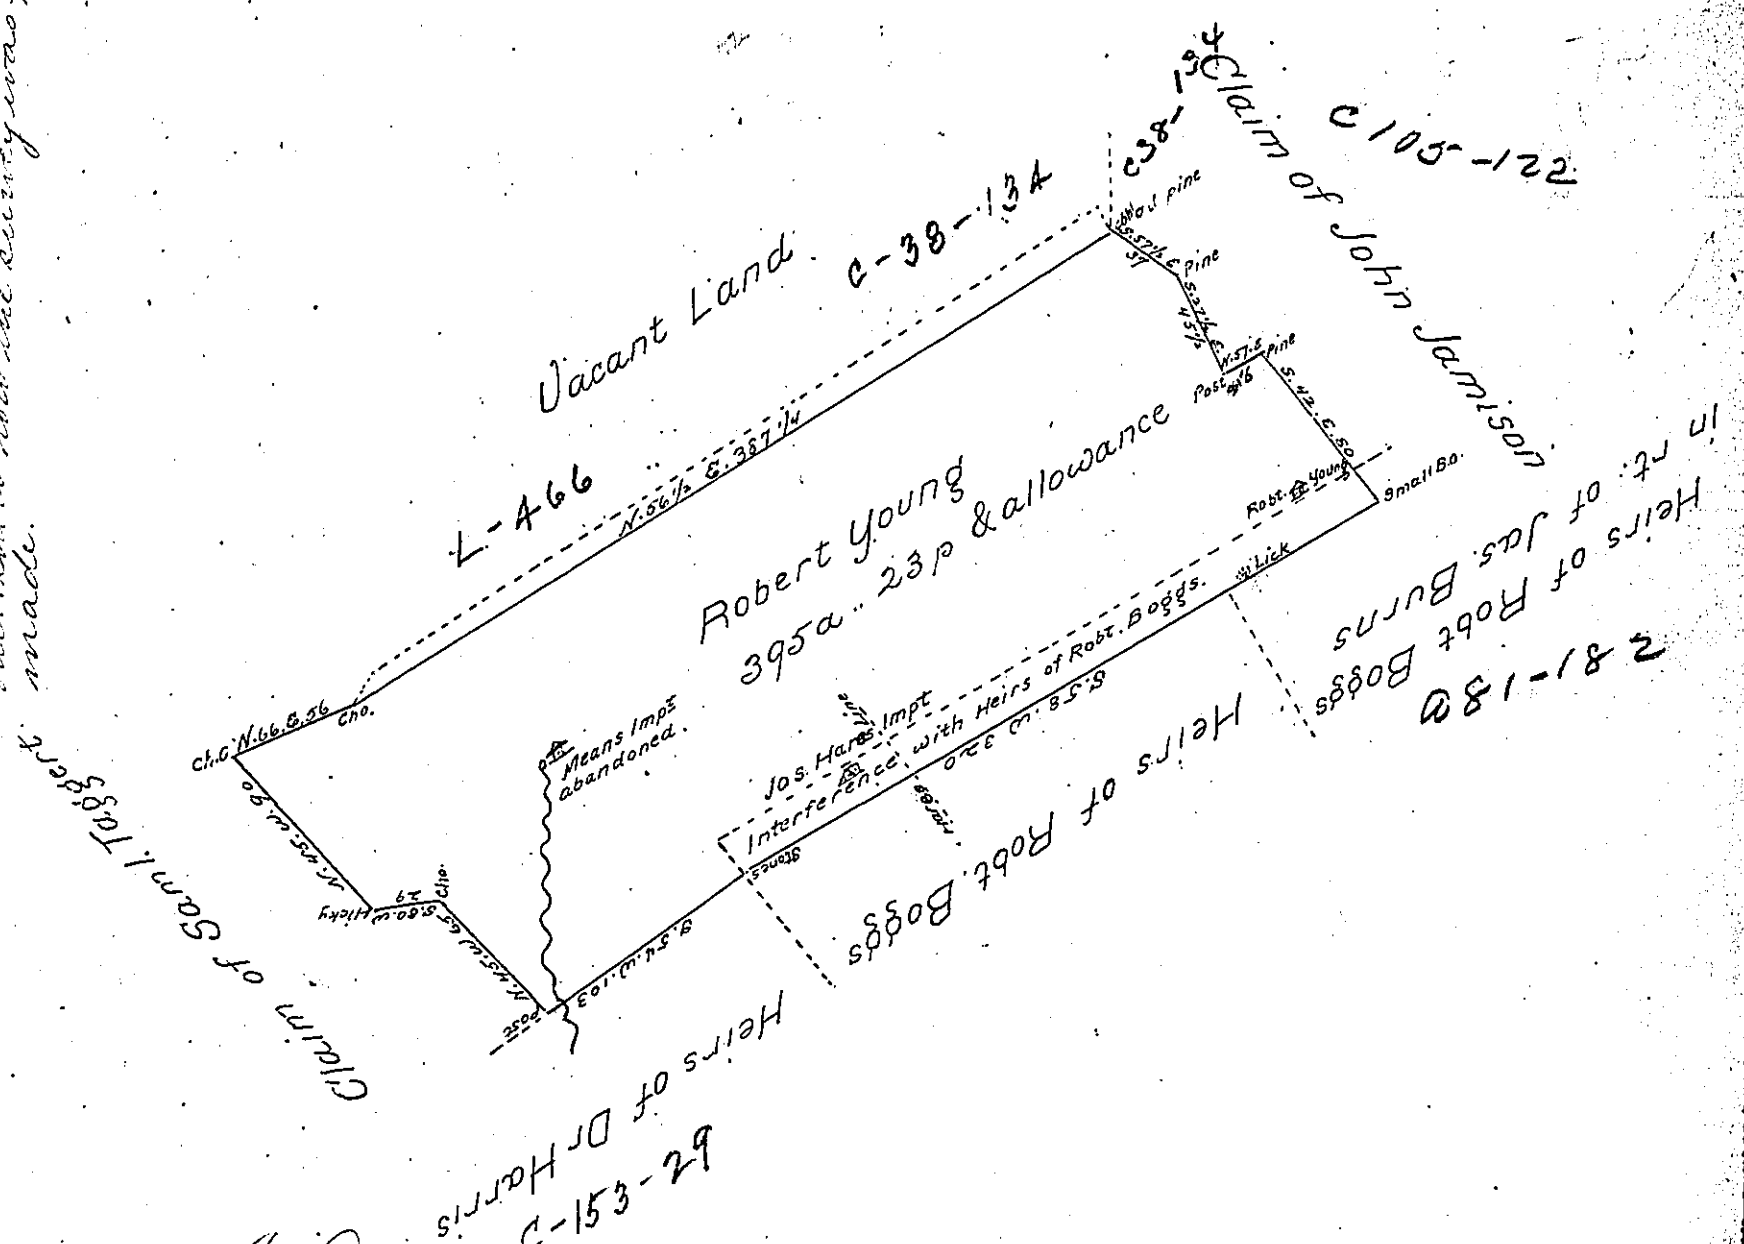

A Draught of a Tract of Land situated in Walker Township Centre County containing three hundred & ninety five acres & twenty three perches & allowance of six perch. of roads &c. surveyed the 24th June 1822 for Robert Young in pursuance of his warrant dated 2d April 1822

James Harris Esq.
To Saml Cochran Esqr }
Surveyor Genl }

N.B. This survey interferes with the claims & improvements of Samuel Means & Joseph Hare & the survey of Robert Boggs. J.H.

IN TESTIMONY that the above is a copy of the original remaining on file in the Department of Internal Affairs of Pennsylvania, made conformably to an Act of Assembly approved the 16th day of February, 1833, I have hereunto set my Hand and caused the Seal of said Department to be affixed at Harrisburg, this second day of July 1901

James W. Patton
Secretary of Internal Affairs.