


(Abbott Twp.
Potter Co.)

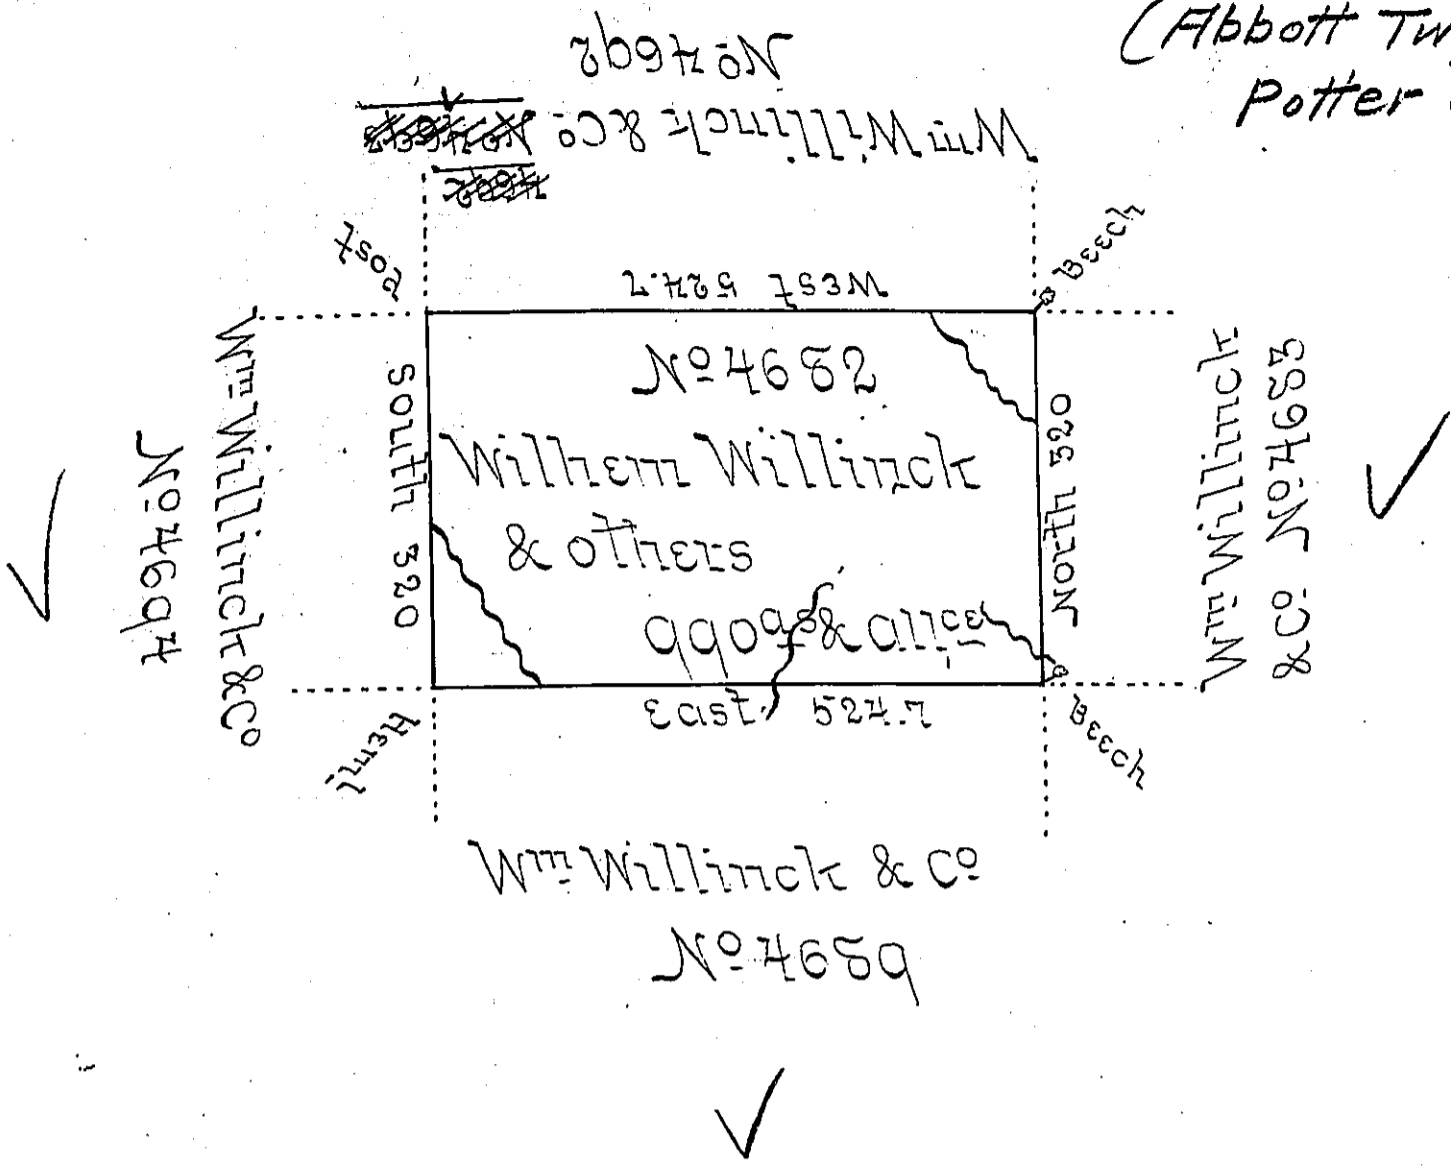

In pursuance of a warrant No 4682 dated 29th Jan^y 1794 surveyed ye 14th day of the 6th mo: 1794 to Wilhem Willinck Nicholas Van Staphorst, Christian Van Eeghen, Pieter Stadnitski Hendrick Vollenhouen and Rutger Jan Schimmelpenninck of Amsterdam the above described tract of land situate adjoining their other land in District No 2 in the late purchase in Northumberland County containing Nine hundred and Ninety Acres and the Allowance of six P Cent for Roads &c.

William Ellis D.S.

Daniel Brodhead Esq^r }
Surveyor General }

IN TESTIMONY that the above is a copy of the original remaining on file in the Department of Internal Affairs of Pennsylvania, made conformably to an Act of Assembly approved the 16th day of February, 1833, I have hereunto set my Hand and caused the Seal of said Department to be affixed at Harrisburg, this first day of October 1901.

James W. Felt
Secretary of Internal Affairs.