


Rowland Perry Jeweller

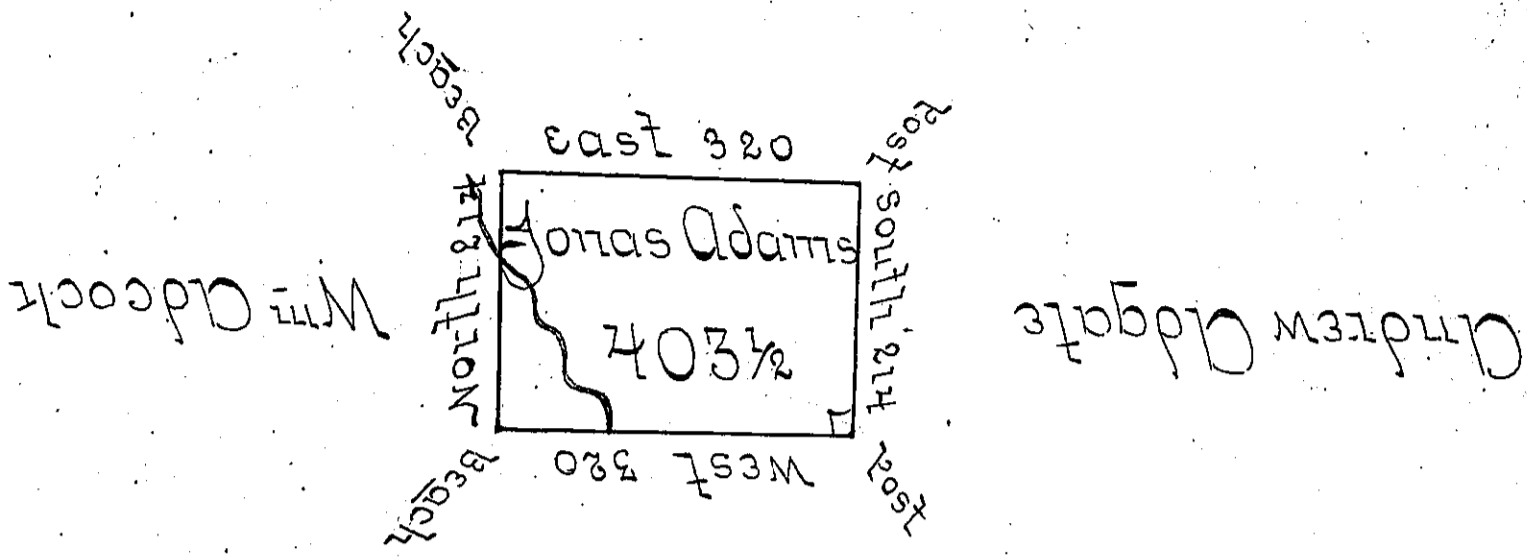

Joseph Anthony Goldsmith

Situate on the Waters of Lake Erie in Allegheny County Dist. No. 1. Survey'd 22<sup>d</sup> June 1794 to Jonas Adams on his Warrant dated 15 April 1792 Contain- ing Four hundred three Acres an half & allow<sup>e</sup>:

Thos Rees D.S.

Danl Brodhead Esq }  
Survey Genl ~ }

IN TESTIMONY that the above is a copy of the original remaining on file in the Department of Internal Affairs of Pennsylvania, made conformably to an Act of Assembly approved the 16th day of February, 1833, I have hereunto set my Hand and caused the Seal of said Department to be affixed at Harrisburg, this third day of June 1902.

*James W. Little*  
Secretary of Internal Affairs.