


A draught of a lot of land situate in Mill Creek Township, Erie County on the Waters of Lake Erie, and lying between Reserve Tracts Nos 42, 43 & 50 and Tract No 248. - Surveyed the 19<sup>th</sup> day of Oct<sup>r</sup> A.D. 1845 for John Fagan Sr by virtue of the actual settlement, residence and improvement of John Fagan Sr containing sixty five Acres & sixty eight perches of land with the usual allowance of six percent for roads &c. - Survey and draught entered in this Book on the 15<sup>th</sup> day of Dec<sup>r</sup> 1847. -

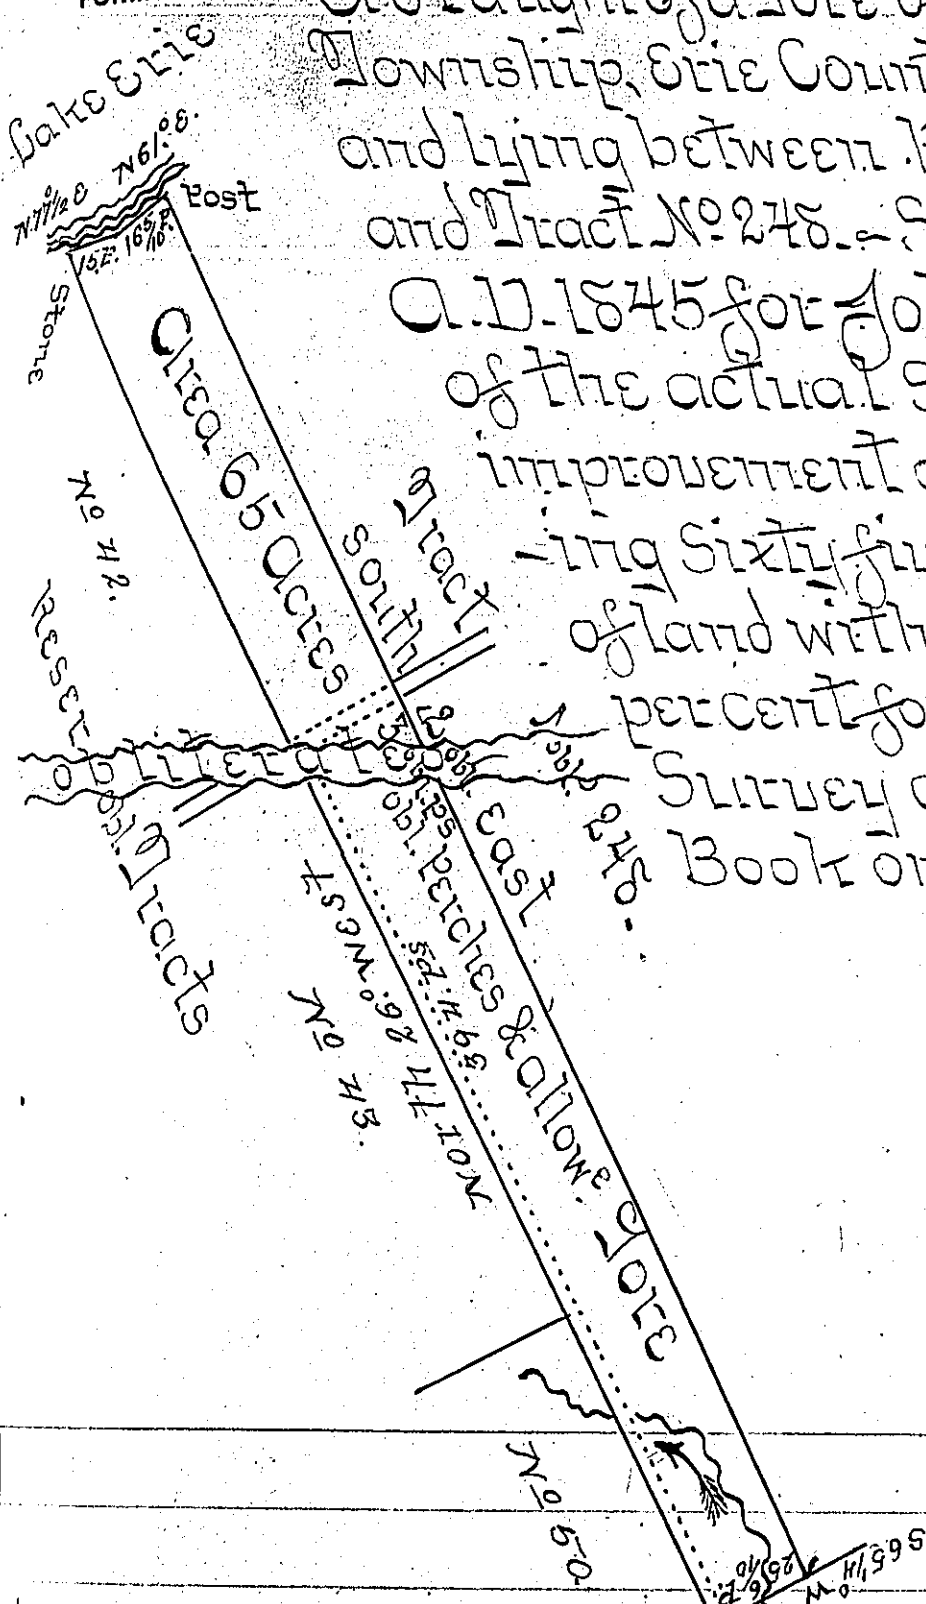

I hereby Certify that the above is a true Copy of the Draft and notes of a Survey entered in the Survey Book of Erie County kept by me; and that about two thirds of the land is improved and under Cultivation with a good Farm House and Office thereon it has been the residence of John Fagan Sr and his family for many years and has not been surveyed for, nor is it claimed by any other person. - Witness my Official Signature at Erie this 15<sup>th</sup> day of Dec<sup>r</sup> A.D. 1847

John H. Miller U.S.

To John Wapote Esq<sup>r</sup> Sr.

IN TESTIMONY that the above is a copy of the original remaining on file in the Department of Internal Affairs of Pennsylvania, made conformably to an Act of Assembly approved the 16th day of February, 1833, I have hereunto set my Hand and caused the Seal of said Department to be affixed at Harrisburg, this first day of July 1902. -

*James W. Fatta*  
Secretary of Internal Affairs.