


David Wilson

Enoch Sergeant

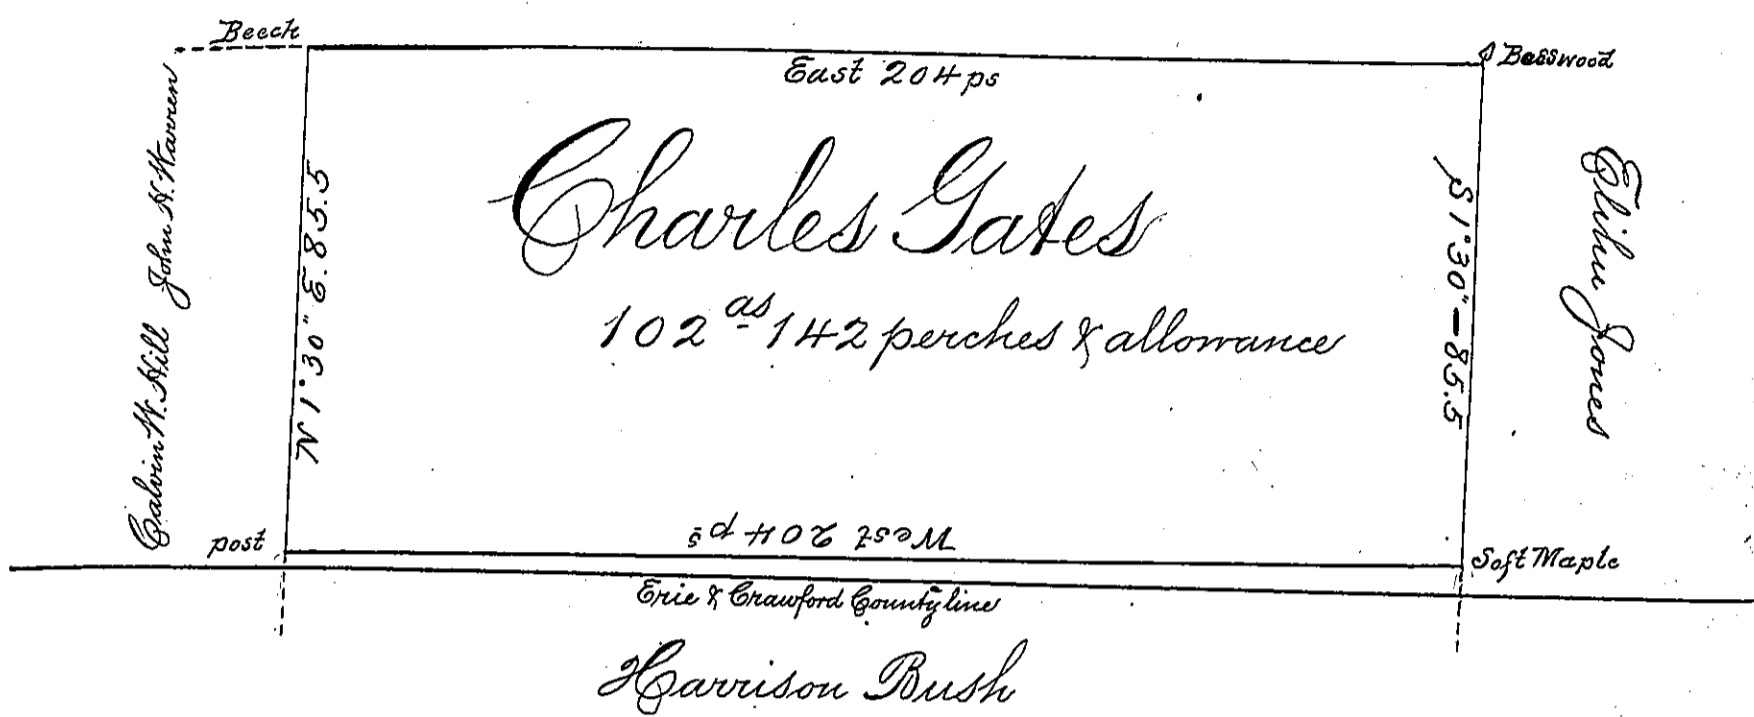

A draught of a tract of land situate in Union town-
 ship Erie County surveyed for Charles Gates by virtue
 of his Warrant dated September 28th 1854 containing
 one hundred and two acres and one hundred and forty
 two perches & allowance of six per cent entered in County
 Survey book October 3 1854. By the Survey book in
 my possession the above land does not appear to have
 been otherwise appropriated.

Wm Benson D.S.

To J. Porter Brawley Esq }
 Surveyor General }

IN TESTIMONY that the above is a copy of the original remaining on file in
 the Department of Internal Affairs of Pennsylvania, made
 conformably to an Act of Assembly approved the 16th day of
 February, 1833, I have hereunto set my Hand and caused
 the Seal of said Department to be affixed at Harrisburg,
 this Second day of September 1902

James W. Latta
 Secretary of Internal Affairs.